


49 48 47 

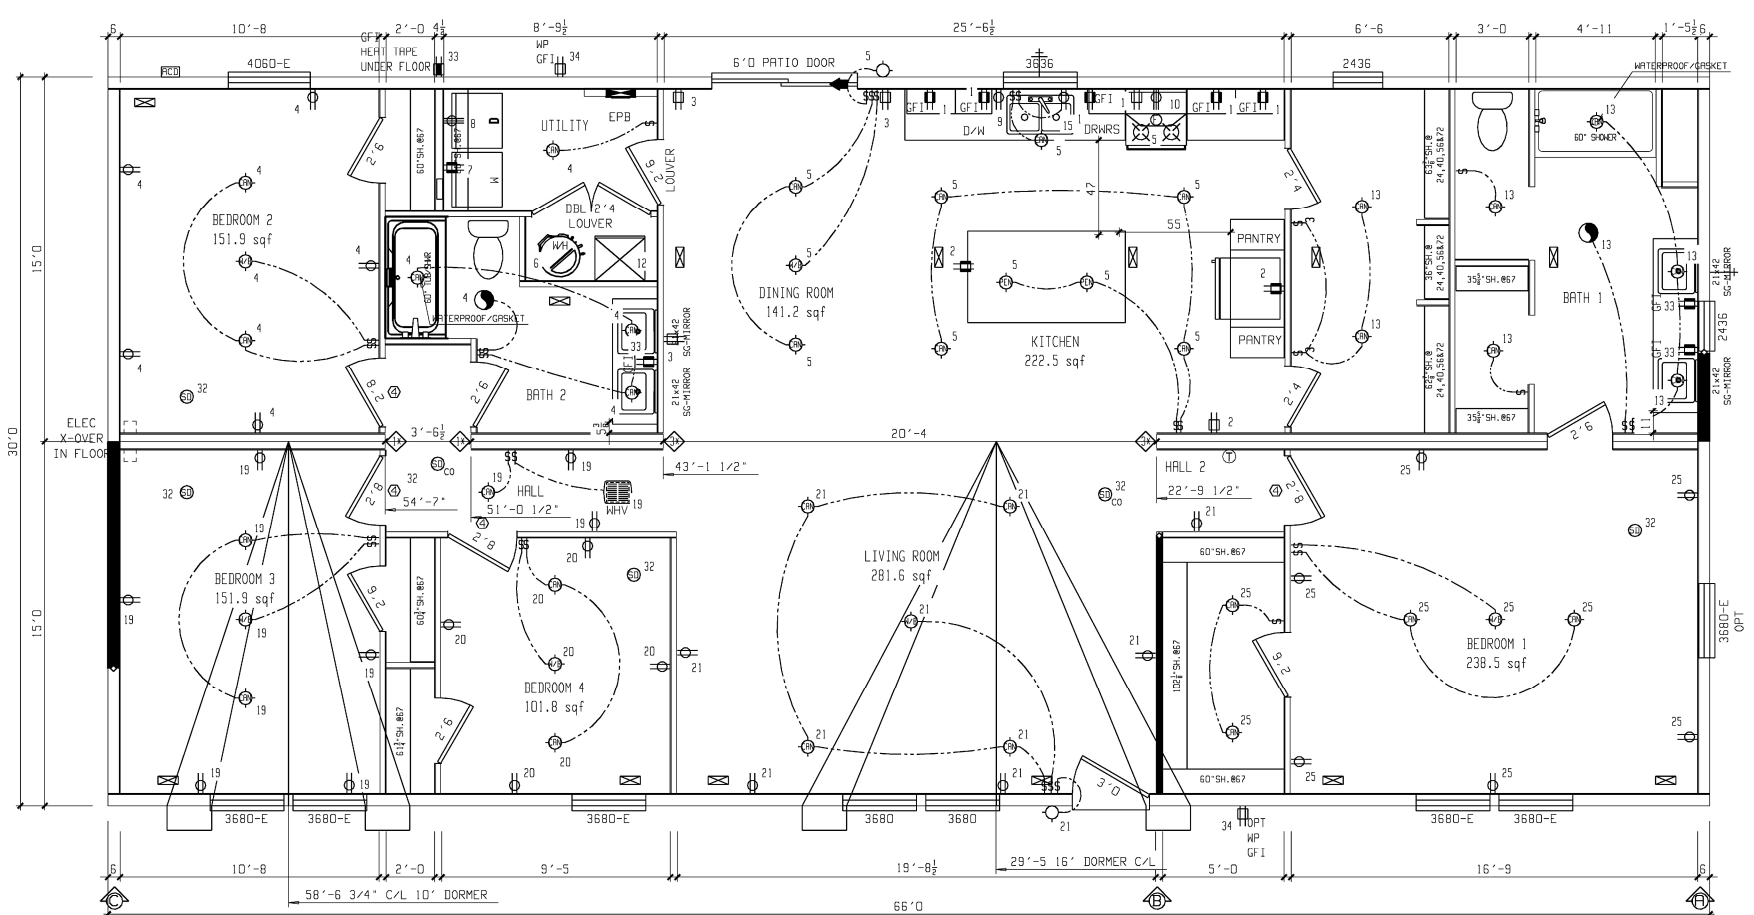

49 48 47 



HARMONY  
JOSHUA  
HRM-32664A AND HRR-32664A  
4 BED 3 BATH - 1992 SQ.FT.  
REVISED: 06-27-24

WIND-1 50" SIDEWALL	DTAPARRCH - 132 PLY	WIND-1 95" SIDEWALL	DTAPARRCH - 132 PLY	WIND-1 102" SIDEWALL	DTAPARRCH - 132 PLY	WIND-1 108" SIDEWALL	DTAPARRCH - 132 PLY	DTAPARRCH - PLY	DTAPARRCH - PLY	DTAPARRCH - PLY	DTAPARRCH - PLY	DTAPARRCH - PLY	DTAPARRCH - PLY	DTAPARRCH - PLY	DTAPARRCH - PLY	DTAPARRCH - PLY	DESIGN LOADS
SHEARWALL	DESIGN PLF	SHEARWALL	DESIGN PLF	SHEARWALL	DESIGN PLF	SHEARWALL	DESIGN PLF	SHEARWALL	DESIGN PLF	SHEARWALL	DESIGN PLF	SHEARWALL	DESIGN PLF	SHEARWALL	DESIGN PLF	SHEAR AREA	WIND-ROOF PSF
A	210 PLF	40"	3	A	210 PLF	40"	3	A	210 PLF	44"	2	A	210 PLF	44"	2	A	130
B	210 PLF	108"	2	B	210 PLF	116"	2	B	210 PLF	124"	2	B	210 PLF	122"	2	B	
C	210 PLF	104"	2	C	210 PLF	112"	2	C	210 PLF	112"	2	C	210 PLF	112"	2	C	
D				D				D				D				D	
E				E				E				E				E	
F				F				F				F				F	
G				G				G				G				G	

RETURN AIR REQUIREMENTS		INDICATES REQUIRED NUMBER OF STUDS IN COLUMN	
①	20"x16" GRILL REQUIRED	◆	THE X SPECIFIES THAT THERE CAN BE NO HOLES IN STUDS IN COLUMNS
②	4"x10" GRILL W/ 2 1/2" DOOR UNDERCUT		
③	DOOR(S) MUST BE UNDERCUT 2 1/2" MIN.		
④	4"x24" OR 6"x14" GRILL REQUIRED		

BRAND	SCHULT	SERIES	S032	REVISIONS	BY	DATE	GENERAL NOTES	DRAWING TITLE	MASTER PLAN	MODEL NAME	JOSHUA	SO. FT.	1980				
CLAYTON HOME BUILDING GROUP							CEILING HEIGHT = 96.00 REFER TO DAPP PAGE MMP-2.0 FOR AREA LIGHT & VENT REFER TO DAPP PAGE EL-1.2 FOR ELEC. SYMBOL & BRANCH CIRCUIT NUMBER FLOOR FRAMING SPACING = 16 TOTAL WINDOW SOFT = 196.00 SOFT 228.78 OPT SOFT			PLANT	951	DESCRIPTION	32X66 4BR-2BA	MODEL NO.	HR-3266-4A		
										DRAWN BY	FHU	ORIG. DATE	01/12/2024	DATE PRINTED	07/25/2024	SHEET NO.	1-1

8 7 6 5 4 3 2 1 0  
| | | | | | | | |

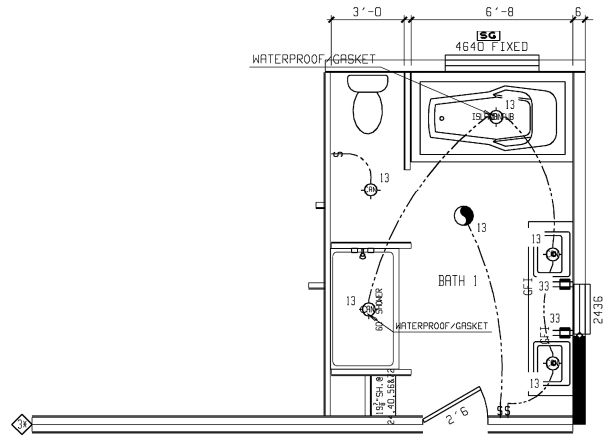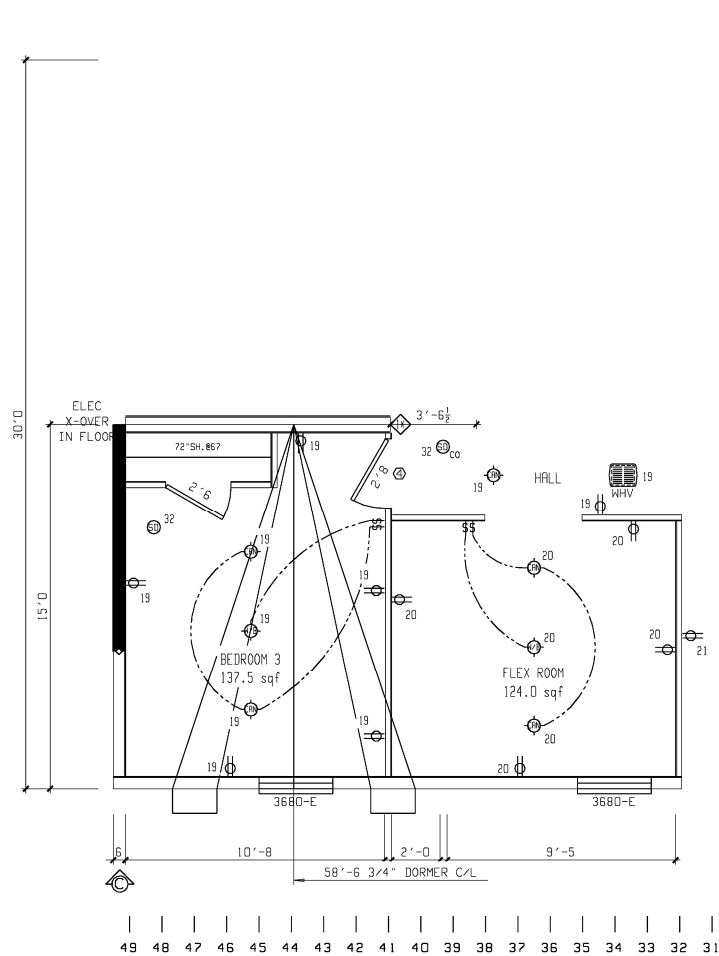

49 48 47 46 45 44 43 42 41 40 39 38 37 36 35 34 33 32 31

WIND-1 50° SIDEWALL	DTAPPARCH - 132 PLF	WIND-1 95° SIDEWALL	DTAPPARCH - 132 PLF	WIND-1 102° SIDEWALL	DTAPPARCH - 132 PLF	WIND-1 108° SIDEWALL	DTAPPARCH - 132 PLF	DTAPPARCH - PLF	DTAPPARCH - PLF	DTAPPARCH - PLF	DTAPPARCH - PLF	DTAPPARCH - PLF	DTAPPARCH - PLF	DTAPPARCH - PLF	DESIGN LOADS	
SHEARWALL	DESIGN PLF	SHEAR AREA	JOISTS	SHEARWALL	DESIGN PLF	SHEAR AREA	JOISTS	SHEARWALL	DESIGN PLF	SHEAR AREA	JOISTS	SHEARWALL	DESIGN PLF	SHEAR AREA	JOISTS	DESIGN LOADS
A	210 PLF	40*	5	A	210 PLF	40*	5	A	210 PLF	44*	2	A	210 PLF	44*	2	A
B	210 PLF	108*	2	B	210 PLF	116*	2	B	210 PLF	124*	2	B	210 PLF	127*	2	B
C	210 PLF	104*	2	C	210 PLF	112*	2	C	210 PLF	112*	2	C	210 PLF	112*	2	C
D				D				D				D				D
E				E				E				E				E
F				F				F				F				F
G				G				G				G				G

RETURN AIR REQUIREMENTS	INDICATES REQUIRED NUMBER OF STUDS IN COLUMN
① 20"x16" GRILL REQUIRED	◆ THE X SPECIFIES THAT THERE CAN BE NO HOLES IN STUDS IN COLUMNS
② 4"x10" GRILL W/ 2 1/2" DOOR UNDERCUT	
③ DOOR(S) MUST BE UNDERCUT 2 1/2" MIN.	
④ 4"x24" OR 6"x14" GRILL REQUIRED	


BRAND: SCHULT  
 SERIES: S032  
**CLAYTON HOME BUILDING GROUP**

REVISIONS	BY	DATE

GENERAL NOTES  
 CEILING HEIGHT = 96.00  
 REFER TO DAPPJA PAGE MMP-2.0 FOR AREA LIGHT & VENT  
 REFER TO DAPPJA PAGE EL-1.2 FOR ELEC. SYMBOL & BRANCH CIRCUIT NUMBER

DRAWING TITLE: **MASTER PLAN #2**

MODEL NAME		SO. FT.
JOSHUA		1980
PLANT	DESCRIPTION	MODEL NO.
951	32X66 4BR-2BA	HR-3266-4A
DRAWN BY	ORIG. DATE	DATE PRINTED
FHU	01/12/2024	07/25/2024
SHEET NO.		
1-2		

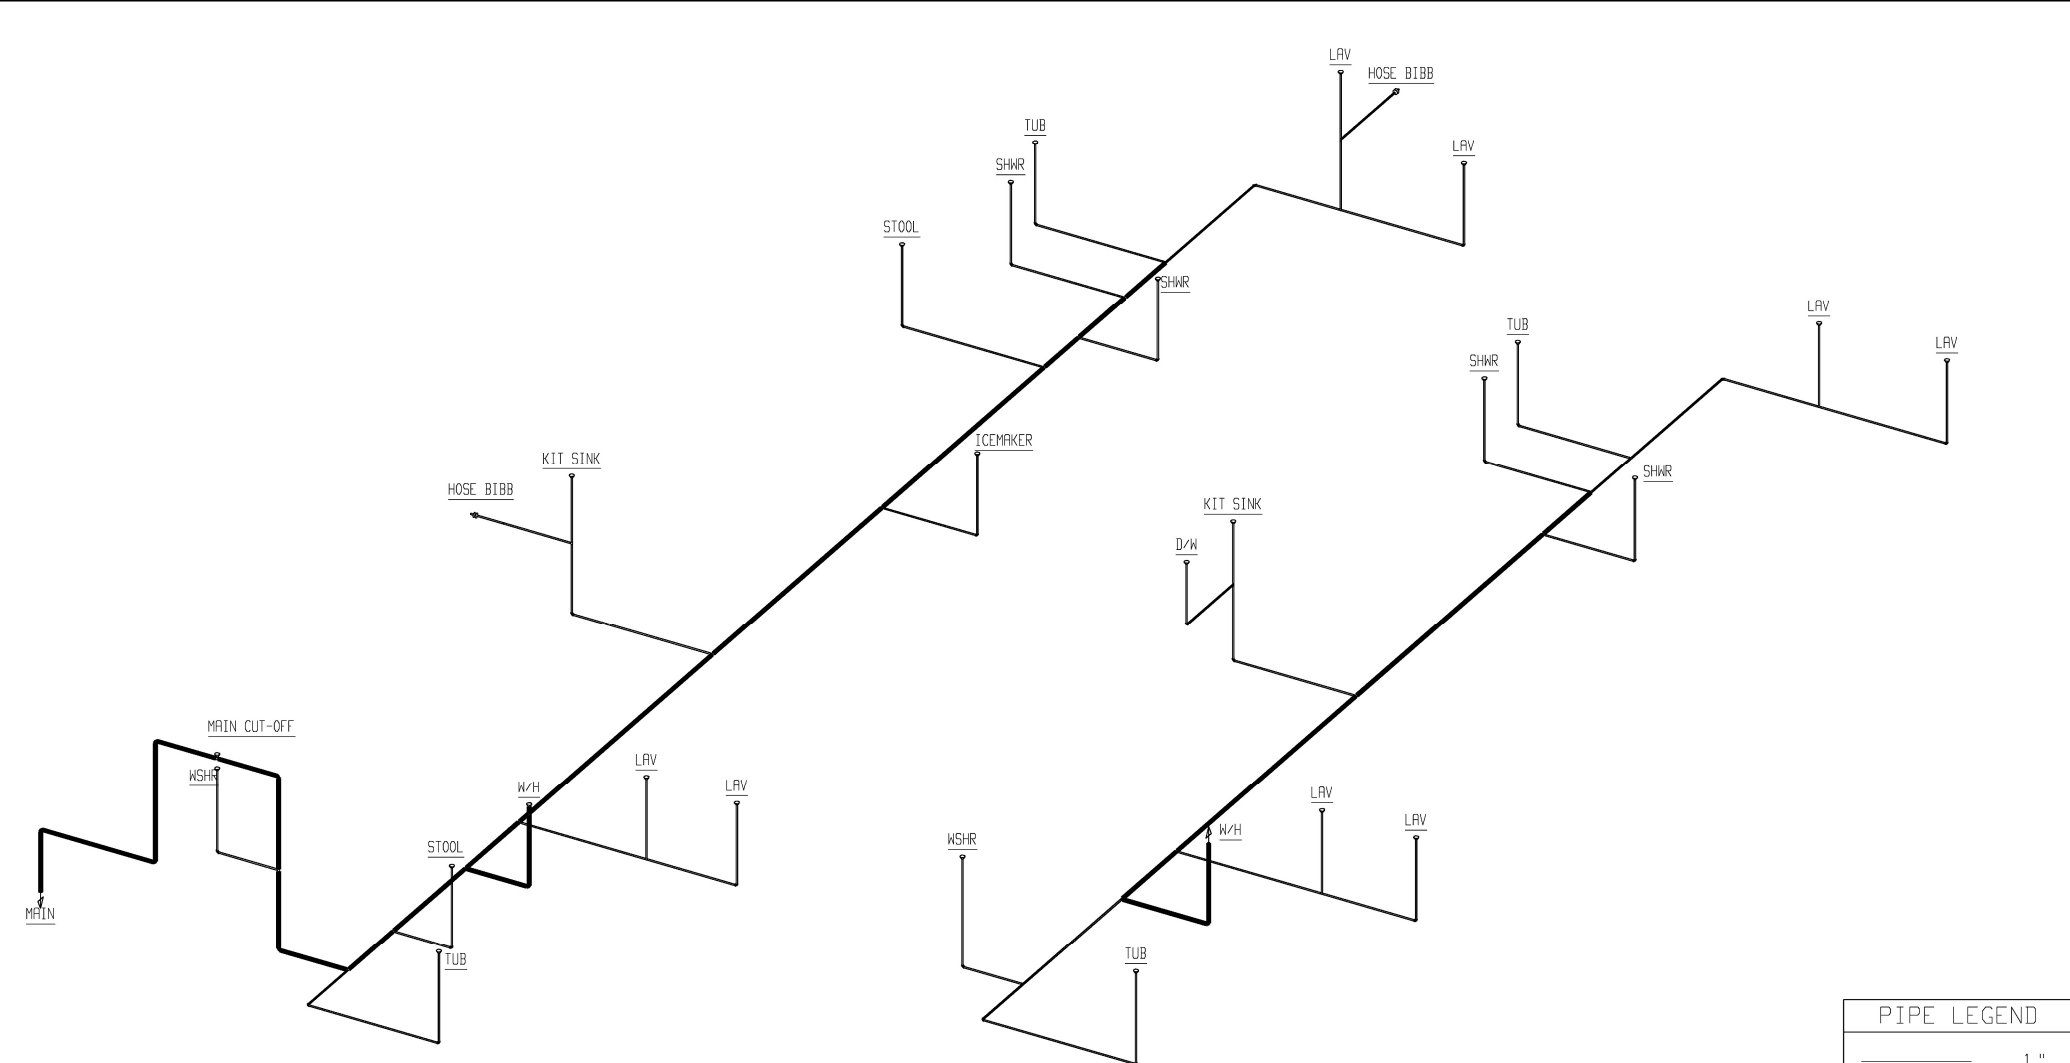

COLD WATER SUPPLY PLUMBING

HOT WATER SUPPLY PLUMBING

PIPE LEGEND	
	1"
	3/4"
	1/2"

BRAND	SCHULT	SERIES	S032
CLAYTON HOME BUILDING GROUP			

REVISIONS	BY	DATE

GENERAL NOTES
HOSE BIBBS PER SPECS


DRAWING TITLE  
**SUPPLY PLUMBING**

MODEL NAME		JOSHUA	SO. FT.	1980
PLANT	DESCRIPTION	MODEL NO.		
951	32X66 4BR-2BA	HR-3266-4A		
DRAWN BY	ORIG. DATE	DATE PRINTED	SHEET NO.	
FHU	01/12/2024	06/27/2024	9-1	

PIPING AND FITTING MATERIAL TYPE TO BE:  
 ABS (ACRYLONITRILE-BUTADIENE-STYRENE)  
 OR PVC (POLYVINYL CHLORIDE)

PIPE LEGEND

	1 1/2"
	2"
	3"

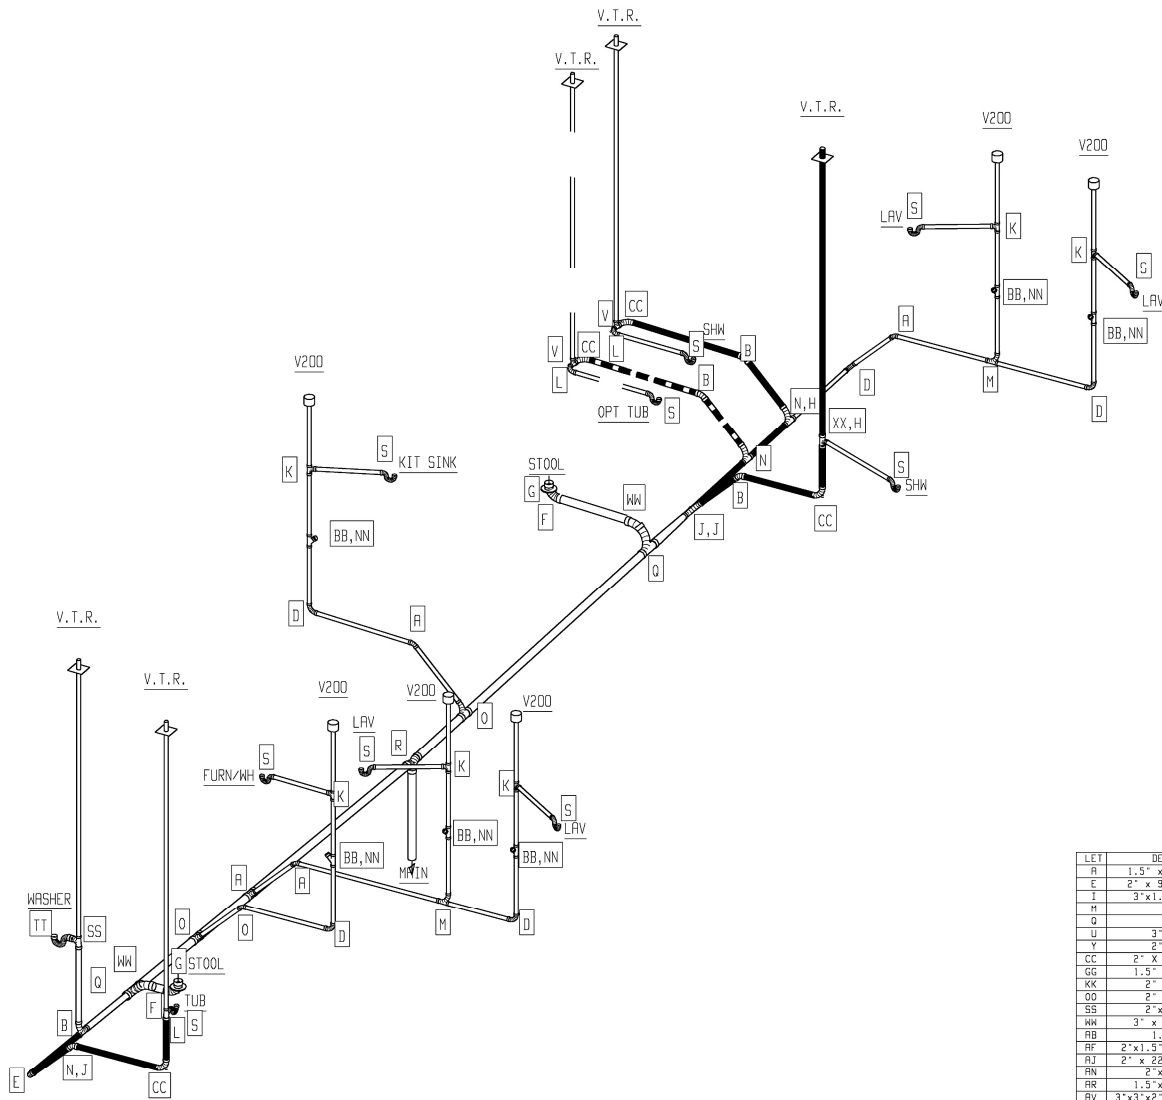

LET	DESCRIPTION	LET	DESCRIPTION	LET	DESCRIPTION	LET	DESCRIPTION
A	1.5" x 45° LT-1/8 BEND	B	2" x 45° LT-1/8 BEND	C	3" x 45° LT-1/8 BEND	D	1.5" x 90° LONG SWEEP-1/4 BEND
E	2" x 90° LSWEEP-1/4 BEND	F	3" x 90° LSWEEP-1/4 BEND	G	4" x 3" CLOSET FLANGE	H	2" x 1.5" FLUSH BUSHING
I	3" x 1.5" FLUSH BUSHING	J	3" x 2" FLUSH BUSHING	K	1.5" SANITARY TEE	L	2" x 1.5" x 1.5" SAN TEE
M	1.5" LTTY	N	2" LTTY	O	3" x 3" x 1.5" LTTY	P	3" x 3" x 2" LTTY
Q	3" LTTY	R	3" 3-WAY ELBOW	S	1.5" x 1.5" P-TRAP	T	3" x 3" x 1.5" x 1.5" DBL SAN TEE
U	3" x 3" x 1.5" SAN TEE	V	1.5" x 90° LONG SWEEP STREET	W	3" SANITARY TEE	X	3" x 3" x 1.5" WYE
Y	2" 3-WAY ELBOW	Z	2" x 2" x 1.5" LTTY	AA	3" x 3" x 2" SAN TEE	BB	1.5" x 45° WYE
CC	2" x 90° LSWEEP STREET	DD	1.5" x 45° 1/8 BEND STREET	EE	1.5" COUPLING	FF	3" COUPLING
GG	1.5" P-TRAP W/ WASHER	HH	1.5" SAN TEE STREET	II	2" x 1.5" x 1.5" LTTY	JJ	2" x 1.5" x 2" LTTY
KK	2" x 1/4" BEND STREET	LL	2" x 45° WYE	MM	3" DBL SAN TEE	NN	1.5" C.O. W/PLUG
OO	2" C.O. W/PLUG	PP	3" C.O. W/PLUG	QQ	2" x 2" x 1.5" WYE REDUCING	RR	1.5" 1/4" BEND
SS	2" x 1.5" x 2" SAN TEE	TT	2" P-TRAP	UU	2" x 45° 1/8 BEND STREET	VV	2" COUPLING
WW	3" x 45° 1/8 BEND STREET	XX	2" SANITARY TEE	YY	4" CLOSET FLANGE	ZZ	4" COUPLING
AB	1.5" CONF WASTE	AC	1.5" x 22 1/2" ELBOW STREET	AD	2" x 22 1/2" ELBOW STREET	AE	3" x 3" x 2" DBL SAN TEC
AF	2" x 1.5" x 1.5" SAN TEE STREET	AG	2" x 1.5" x 1.5" 3-WAY ELBOW	AH	3" x 22 1/2" 1/16 BEND ELBOW	AI	1.5" 3-WAY ELBOW
AJ	2" x 22 1/2" 1/16 BEND ELBOW	AK	4" x 3" CLOSET BEND STR (CUT DOWN 1.5")	AL	3" x 3" x 3" WYE	AM	3" 1/4" BEND
AN	2" x 3" PIPE INCREASER	AO	3" x 3" x 2" WYE	AP	2" 1/4" BEND	AQ	2" x 2" x 2" DBL SAN TEE
AR	1.5" x 3" PIPE INCREASER	AS	1.5" x 1.5" x 1.5" x 1.5" DBL SAN TEE	AT	3" DOUBLE FIXTURE TEE	AU	2" x 2" x 1.5" x 1.5" DBL SAN TEE
AV	3" x 3" x 2" x 2" SAN TEE (S1) LEFT	AW	3" x 3" x 3" x 1.5" SAN TEE (S1) LEFT	AX	3" x 3" x 3" x 2" x 2" SAN TEE (S1) LEFT	AY	3" x 3" x 2" x 2" SAN TEE (S1) RIGHT
AZ	3" x 3" x 3" x 1.5" SAN TEE (S1) RIGHT	BA	3" x 3" x 3" x 2" SAN TEE (S1) RIGHT	BC	3" x 3" x 3" x 2" x 2" SAN TEE DBL(S1)	BD	3" x 3" x 3" x 1.5" x 1.5" SAN T DBL(S1)
BE	1.5" x 2" PIPE INCREASER	BF	3" x 3" x 1.5" 90° LSWEEP LOW HEEL INLET	BG	3" x 3" x 2" 90° LSWEEP LOW HEEL INLET	BH	1.5" x 22 1/2" 1/16 BEND ELBOW
BI	4" x 3" CLOSET BEND STREET	BJ	1.5" x 1.5" x .5" 45° APPLIANCE WYE	BK		BL	

BRAND SCHULT SERIES S032  
 CLAYTON HOME BUILDING GROUP


REVISIONS	BY	DATE

GENERAL NOTES


DRAWING TITLE  
**DWV SCHEMATIC**

MODEL NAME		JOSHUA		SO. FT.	1980
PLANT	DESCRIPTION	MODEL NO.			
951	32X66 4BR-2BA	HR-3266-4A			
DRAWN BY	ORIG. DATE	DATE PRINTED	SHEET NO.		
FHU	01/12/2024	06/27/2024	8-1		




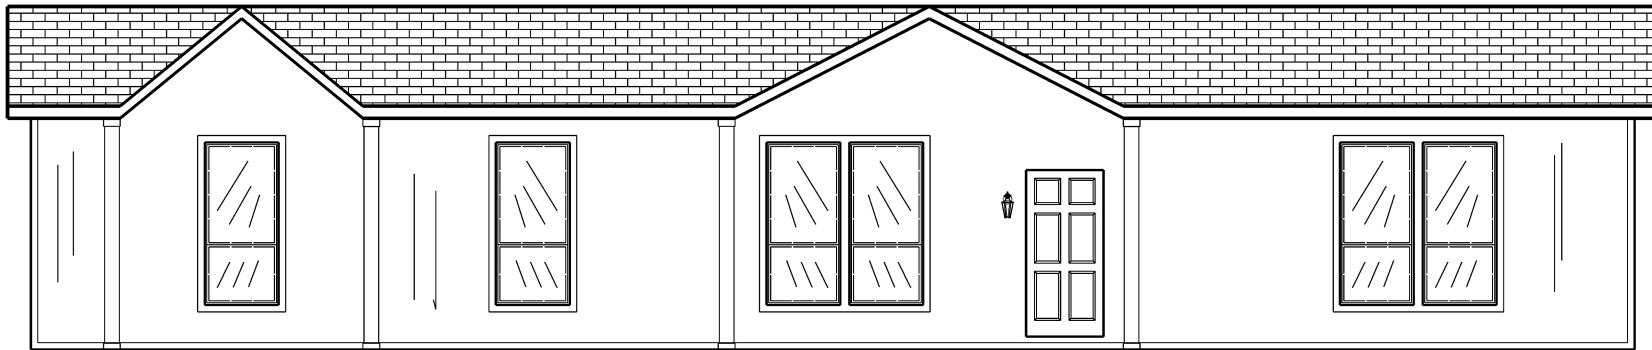

FRONT ELEVATION

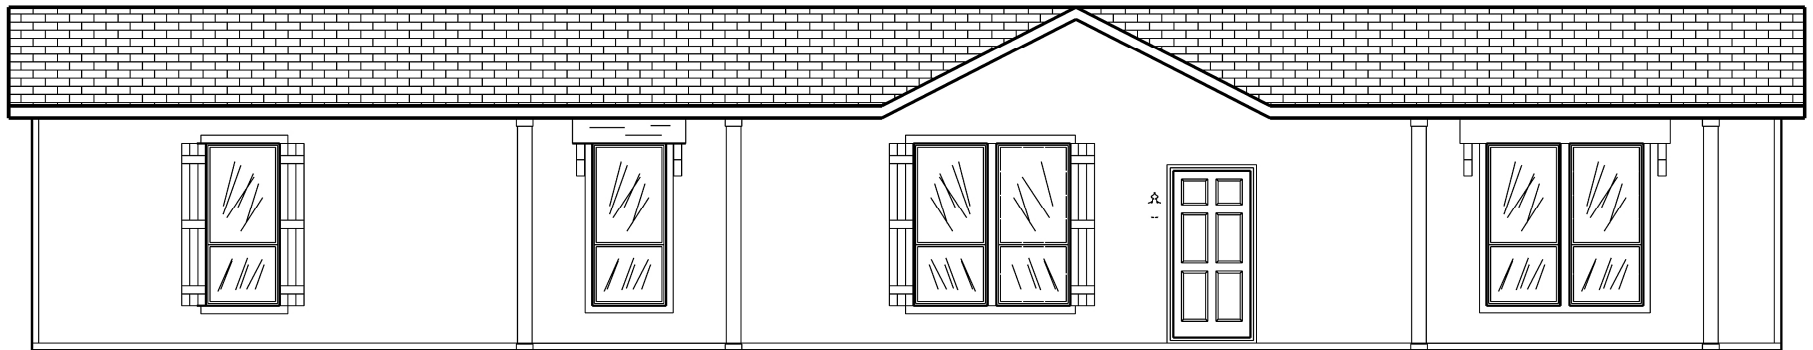


OPT FRONT ELEVATION

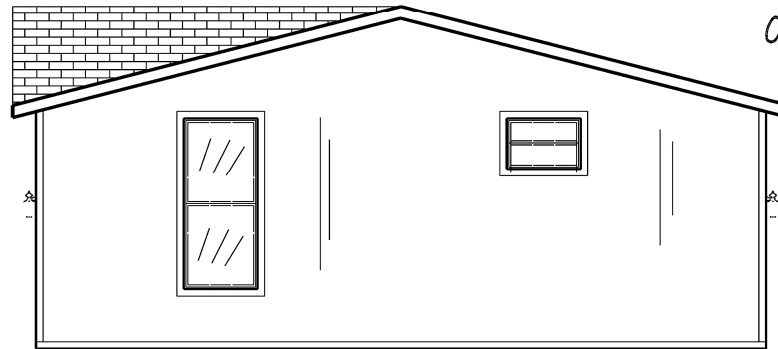


RIGHT SIDE ELEVATION

BRAND SCHULT	SERIES S032	CLAYTON HOME BUILDING GROUP	<table border="1"> <thead> <tr> <th>REVISIONS</th> <th>BY</th> <th>DATE</th> </tr> </thead> <tbody> <tr><td> </td><td> </td><td> </td></tr> <tr><td> </td><td> </td><td> </td></tr> <tr><td> </td><td> </td><td> </td></tr> <tr><td> </td><td> </td><td> </td></tr> </tbody> </table>	REVISIONS	BY	DATE													<table border="1"> <thead> <tr> <th>GENERAL NOTES</th> </tr> </thead> <tbody> <tr><td> </td></tr> <tr><td> </td></tr> <tr><td> </td></tr> </tbody> </table>	GENERAL NOTES				DRAWING TITLE <b>EXTERIOR ELEVATION FRONT &amp; RIGHT SIDE</b>	MODEL NAME JOSHUA	SQ. FT. 1980
REVISIONS	BY	DATE																								
GENERAL NOTES																										
PLANT 951	DESCRIPTION 32X66 4BR-2BA	MODEL NO. HR-3266-4A	DRAWN BY FHU		ORIG. DATE 01/12/2024	DATE PRINTED 06/27/2024	SHEET NO. 20-1																			

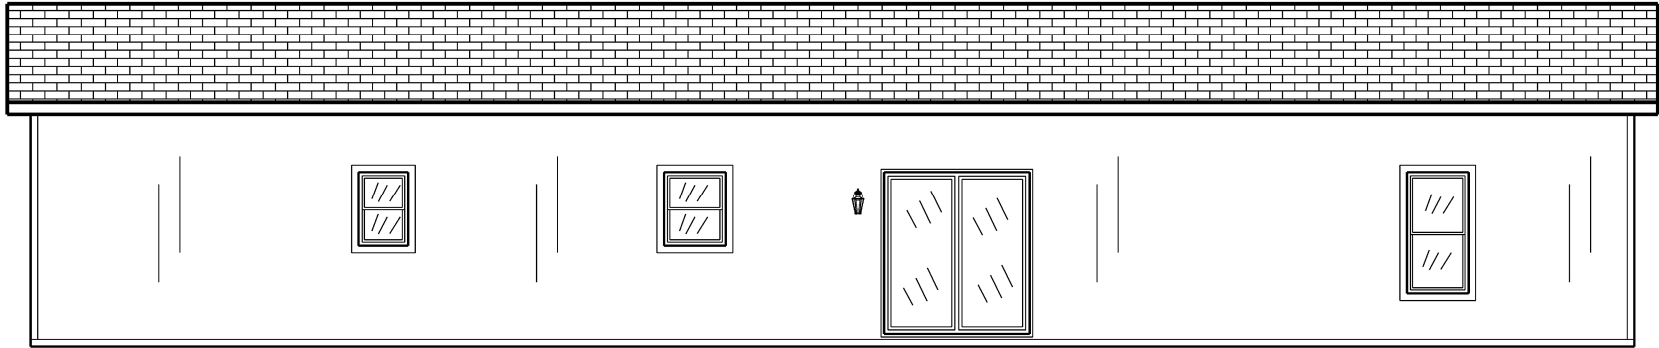


BACK ELEVATION

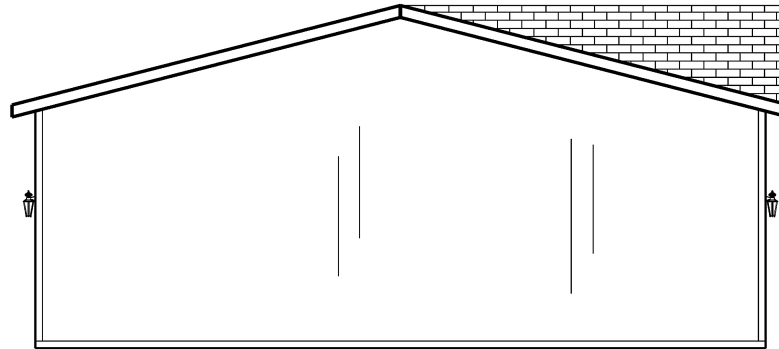

LEFT SIDE ELEVATION

BRAND SCHULT	SERIES S032	CLAYTON HOME BUILDING GROUP	<table border="1"> <thead> <tr> <th>REVISIONS</th> <th>BY</th> <th>DATE</th> </tr> </thead> <tbody> <tr><td> </td><td> </td><td> </td></tr> <tr><td> </td><td> </td><td> </td></tr> <tr><td> </td><td> </td><td> </td></tr> <tr><td> </td><td> </td><td> </td></tr> </tbody> </table>	REVISIONS	BY	DATE													<table border="1"> <thead> <tr> <th>GENERAL NOTES</th> </tr> </thead> <tbody> <tr><td> </td></tr> <tr><td> </td></tr> <tr><td> </td></tr> </tbody> </table>	GENERAL NOTES				DRAWING TITLE <b>EXTERIOR ELEVATION          BACK &amp; LEFT SIDE</b>	MODEL NAME JOSHUA	SQ. FT. 1980
REVISIONS	BY	DATE																								
GENERAL NOTES																										
PLANT 951	DESCRIPTION 32X66 4BR-2BA	MODEL NO. HR-3266-4A	DRAWN BY FHU		ORIG. DATE 01/12/2024	DATE PRINTED 06/27/2024	SHEET NO. 20-2																			

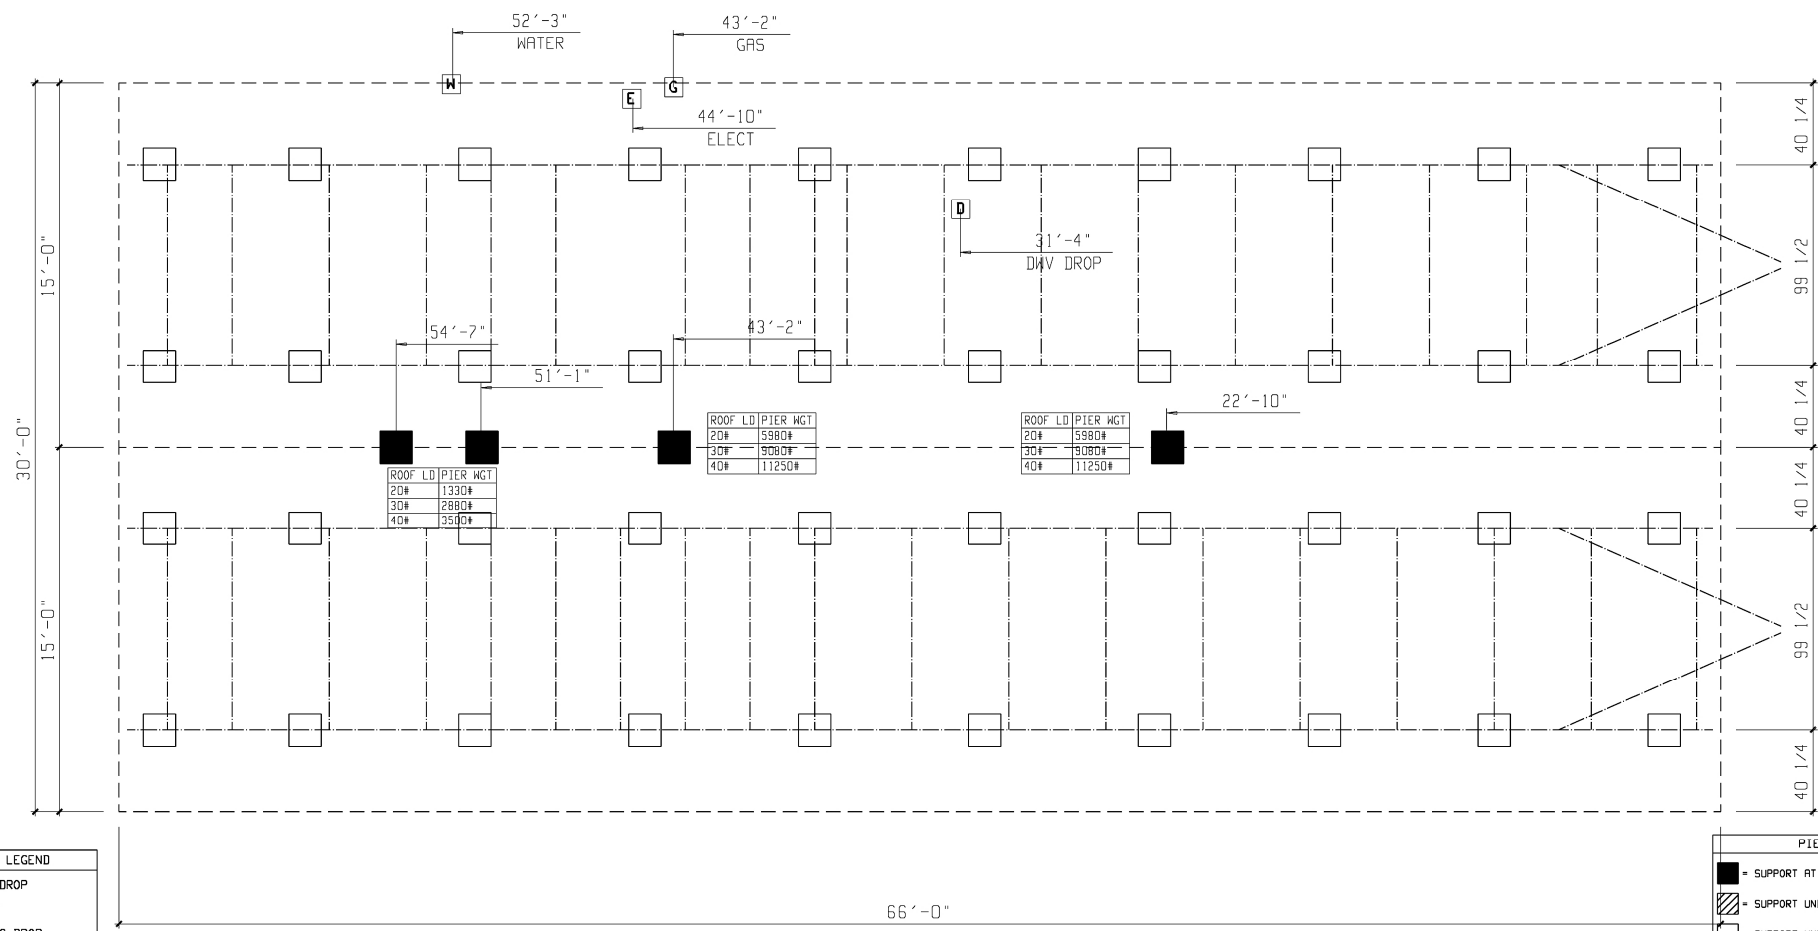

ROOF LD	PIER HGT
20#	5980#
30#	9080#
40#	11250#

ROOF LD	PIER HGT
20#	5980#
30#	9080#
40#	11250#

ROOF LD	PIER HGT
20#	1330#
30#	2880#
40#	3580#

**SERVICE ENTRANCE LEGEND**

**E** = ELECTRICAL DROP  
**W** = WATER INLET  
**D** = DWV PLUMBING DROP  
**G** = GAS INLET

NOTE:  
 ALL LOCATIONS ARE APPROXIMATE

**PIER LEGEND**

- = SUPPORT AT MATING COLUMN
- = SUPPORT UNDER MATING WALL
- = SUPPORT UNDER MATING OPENING
- = SUPPORT AT PORCH/RECESSED ENTRY
- = SUPPORT UNDER MAIN I-BEAM
- = SUPPORT UNDER PERIMETER WALL
- = SUPPORT AT CROSS I-BEAM BASEMENT

**CRAWLSPACE VENTILATION**  
 VENTILATION IS BASED ON 144 SQ. IN. OF VENT FOR EVERY 300 SQ. FT. OF CRAWLSPACE AREA WITH APPROVED VAPOR RETARDER MATERIAL. ONE SUCH VENT MUST BE WITHIN 3 FT. OF EACH CORNER

1980 SQ. FT. OF CRAWLSPACE AREA  
 951 SQ. IN. OF VENT REQUIRED  
 19 VENTS NEEDED @ 52 SQ. IN. EACH  
 988 SQ. IN. VENTILATION INSTALLED MINIMUM

NOTE: THE FOUNDATION WIDTH SHOWN 30'-0" IS IDENTICAL TO THE OVERALL FLOOR WIDTH OF THE HOME. THE FOUNDATION MAY BE CONSTRUCTED UP TO 1 1/2" WIDER TO COMPENSATE FOR PRODUCTION AND ASSEMBLY TOLERANCES.

BRAND: SCHULT  
 SERIES: S032

**CLAYTON HOME BUILDING GROUP**

REVISIONS	BY	DATE


**GENERAL NOTES**

FOOTING SIZES VARY BASED ON SOIL BEARING CAPACITY AND PIER LOADS  
 REFER TO INSTALLATION MANUAL FOR PROPER FOOTING SIZING

DRAWING TITLE




**PIER SET**  
**99 1/2 BEAM SPACING**

MODEL NAME		JOSHUA		SO. FT.	1980
PLANT	DESCRIPTION	MODEL NO.			
951	32X66 4BR-2BA	HR-3266-4A			
DRAWN BY	ORIG. DATE	DATE PRINTED	SHEET NO.		
FHU	01/12/2024	06/27/2024	21-PS-99		

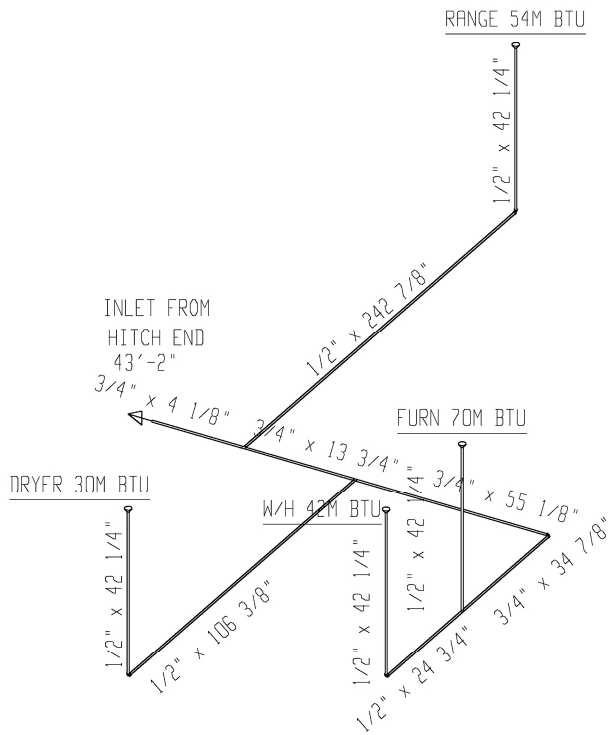

30' Column  
196M AS SHOWN

BRAND SCHULT	SERIES S032	CLAYTON HOME BUILDING GROUP	<table border="1"> <thead> <tr> <th>REVISIONS</th> <th>BY</th> <th>DATE</th> </tr> </thead> <tbody> <tr><td> </td><td> </td><td> </td></tr> <tr><td> </td><td> </td><td> </td></tr> <tr><td> </td><td> </td><td> </td></tr> <tr><td> </td><td> </td><td> </td></tr> </tbody> </table>	REVISIONS	BY	DATE													<table border="1"> <thead> <tr> <th>GENERAL NOTES</th> </tr> </thead> <tbody> <tr> <td>1' HAS BEEN SUBTRACTED FOR PIPE DIMENSIONS</td> </tr> <tr> <td>SHUT OFF VALVES &amp; FLEX CONNECTIONS PER 3280.705</td> </tr> <tr> <td>DRIP LEG @ WATER HEATER PER MANUFACTURERS INSTALLATION REQUIREMENTS</td> </tr> </tbody> </table>	GENERAL NOTES	1' HAS BEEN SUBTRACTED FOR PIPE DIMENSIONS	SHUT OFF VALVES & FLEX CONNECTIONS PER 3280.705	DRIP LEG @ WATER HEATER PER MANUFACTURERS INSTALLATION REQUIREMENTS	DRAWING TITLE <b>GAS SCHEMATIC</b>	<table border="1"> <tr> <td>MODEL NAME JOSHUA</td> <td>SQ. FT. 1980</td> </tr> <tr> <td>PLANT 951</td> <td>DESCRIPTION 32X66 4BR-2BR</td> <td>MODEL NO. HR-3266-4A</td> </tr> <tr> <td>DRAWN BY FHU</td> <td>ORIG. DATE 01/12/2024</td> <td>DATE PRINTED 06/27/2024</td> <td>SHEET NO. 10-1</td> </tr> </table>	MODEL NAME JOSHUA	SQ. FT. 1980	PLANT 951	DESCRIPTION 32X66 4BR-2BR	MODEL NO. HR-3266-4A	DRAWN BY FHU	ORIG. DATE 01/12/2024	DATE PRINTED 06/27/2024	SHEET NO. 10-1
REVISIONS	BY	DATE																																
GENERAL NOTES																																		
1' HAS BEEN SUBTRACTED FOR PIPE DIMENSIONS																																		
SHUT OFF VALVES & FLEX CONNECTIONS PER 3280.705																																		
DRIP LEG @ WATER HEATER PER MANUFACTURERS INSTALLATION REQUIREMENTS																																		
MODEL NAME JOSHUA	SQ. FT. 1980																																	
PLANT 951	DESCRIPTION 32X66 4BR-2BR	MODEL NO. HR-3266-4A																																
DRAWN BY FHU	ORIG. DATE 01/12/2024	DATE PRINTED 06/27/2024	SHEET NO. 10-1																															

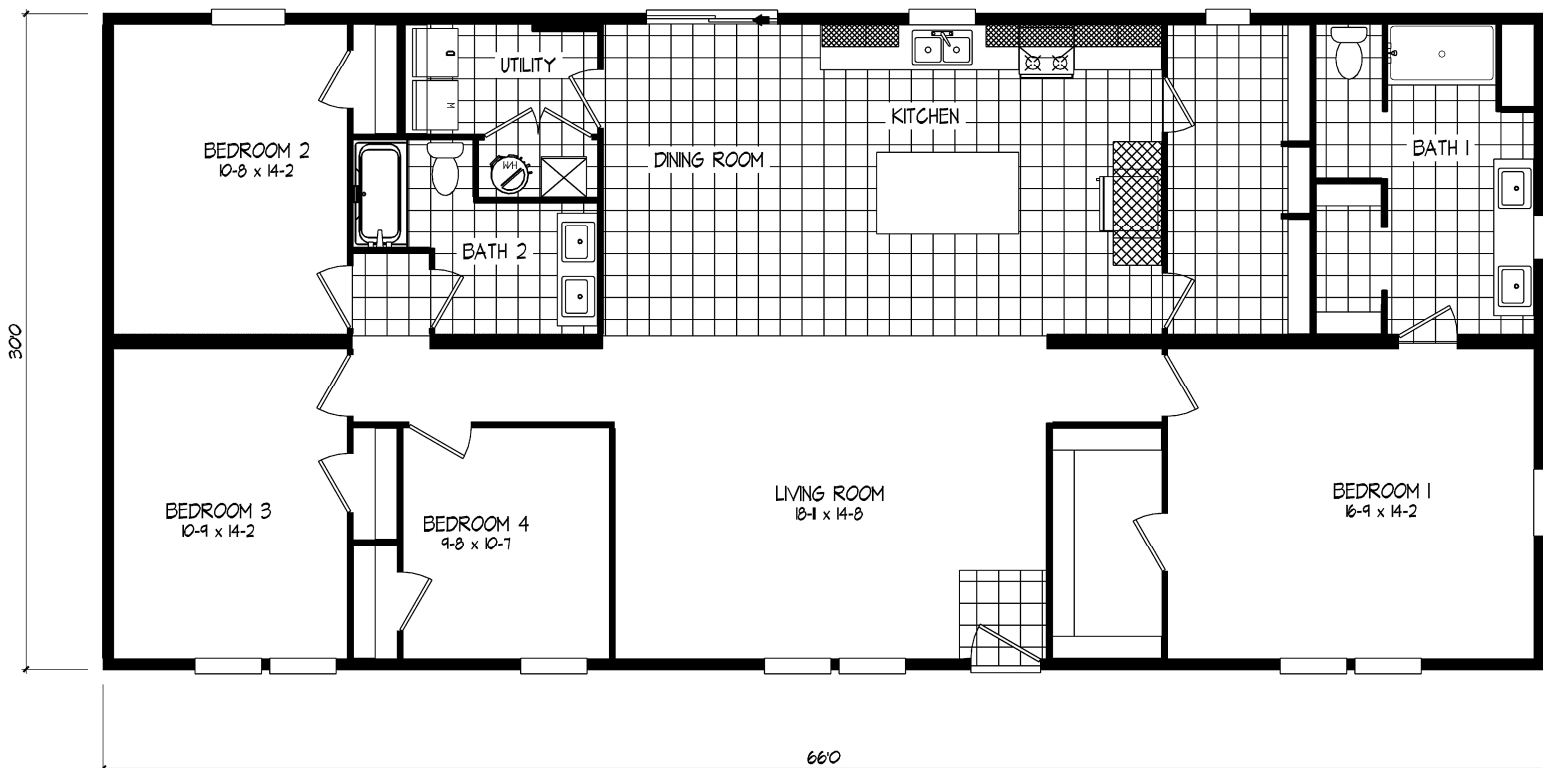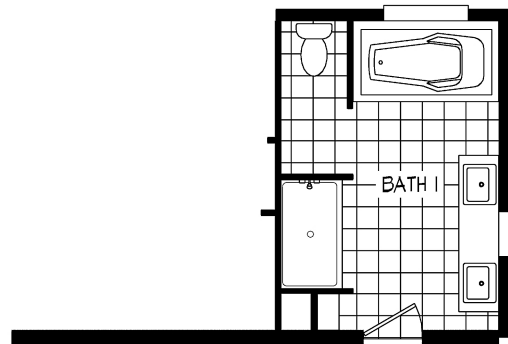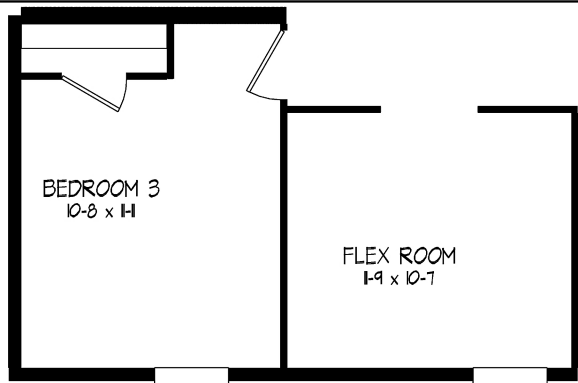

HARMONY  
JOSHUA  
HRM-32664A AND HRR-32664A  
4 BED, 3 BATH - 1980 SQ.FT.  
REVISED: 06-27-24

BRAND SCHULT SERIES S032

REVISIONS	BY	DATE

GENERAL NOTES

DRAWING TITLE LITERATURE


MODEL NAME JOSHUA SQ. FT. 1980

CLAYTON HOME BUILDING GROUP

PLANT	DESCRIPTION	MODEL NO.
951	32X66 4BR-2BA	HR-3266-4A

DRAWN BY	ORIG. DATE	DATE PRINTED	SHEET NO.
FHU	01/12/2024	06/27/2024	22-1

DRAWN BY	ORIG. DATE	DATE PRINTED	SHEET NO.
FHU	01/12/2024	06/27/2024	22-1

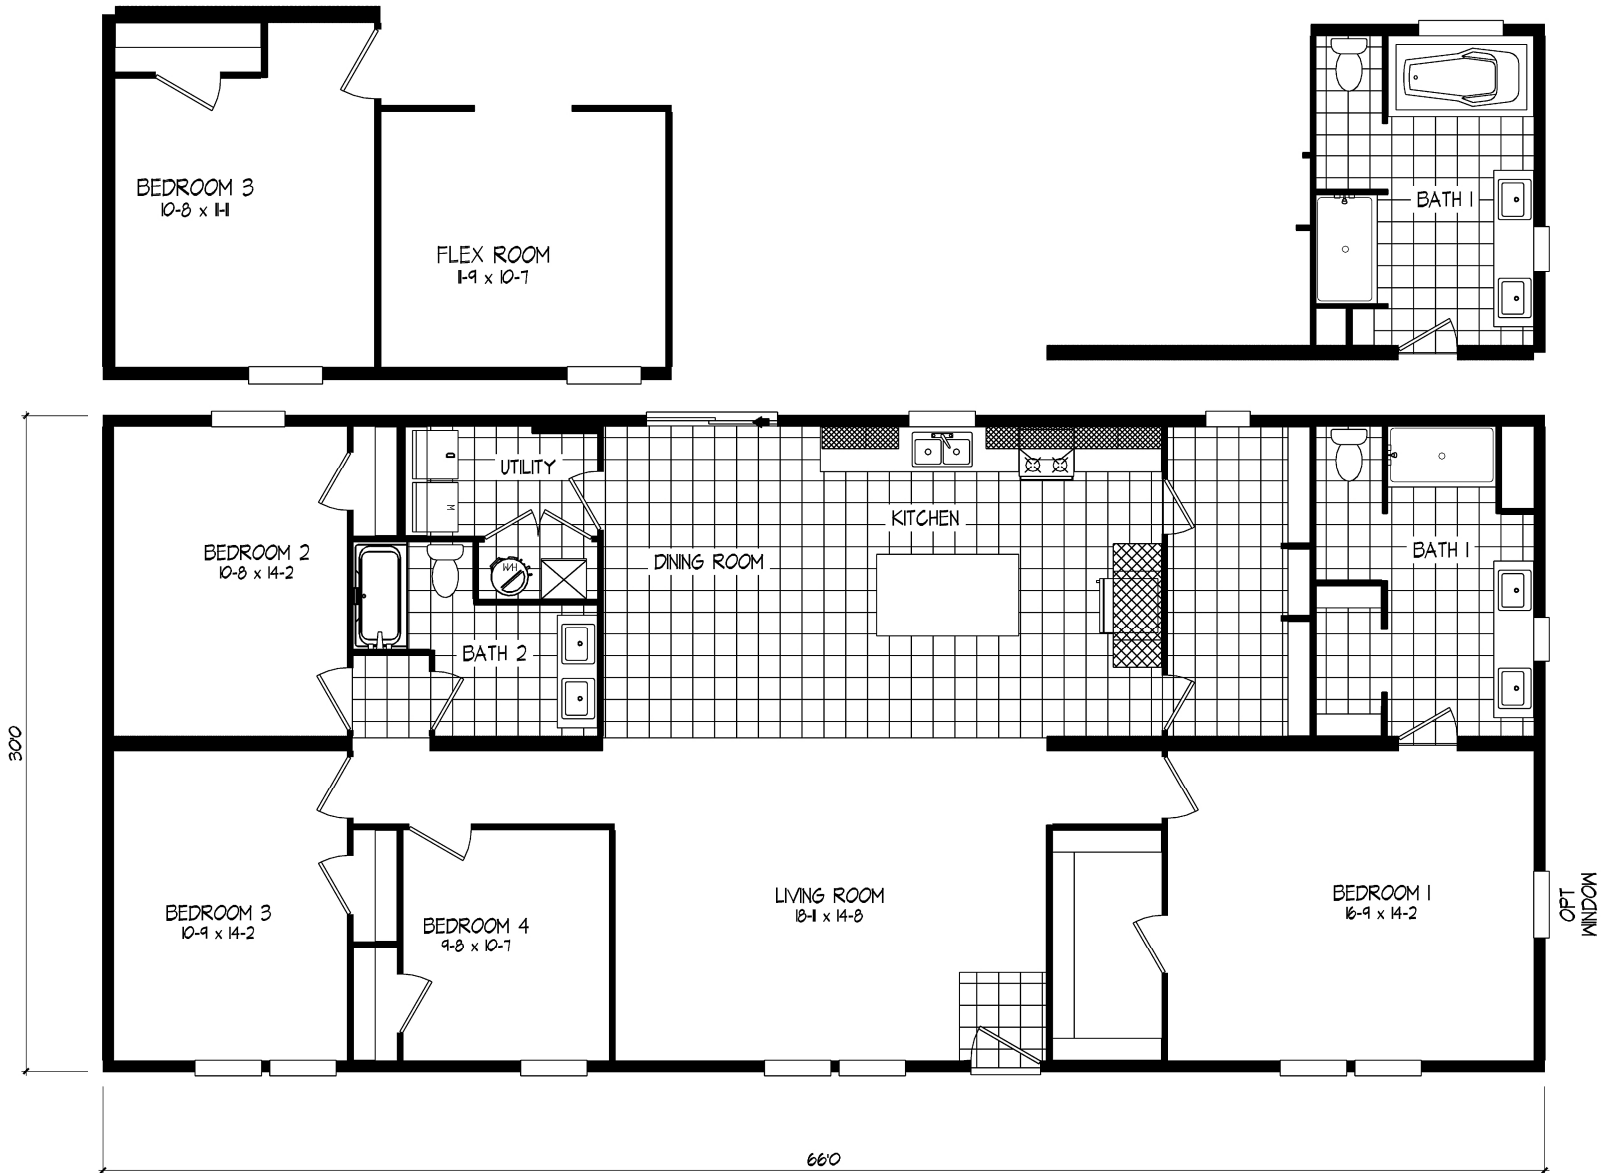

HARMONY  
JOSHUA

HRM-32664A AND HRR-32664A  
4 BED, 3 BATH - 1980 SQ.FT.  
REVISED: 06-27-24