


4-BEDROOM OPTION

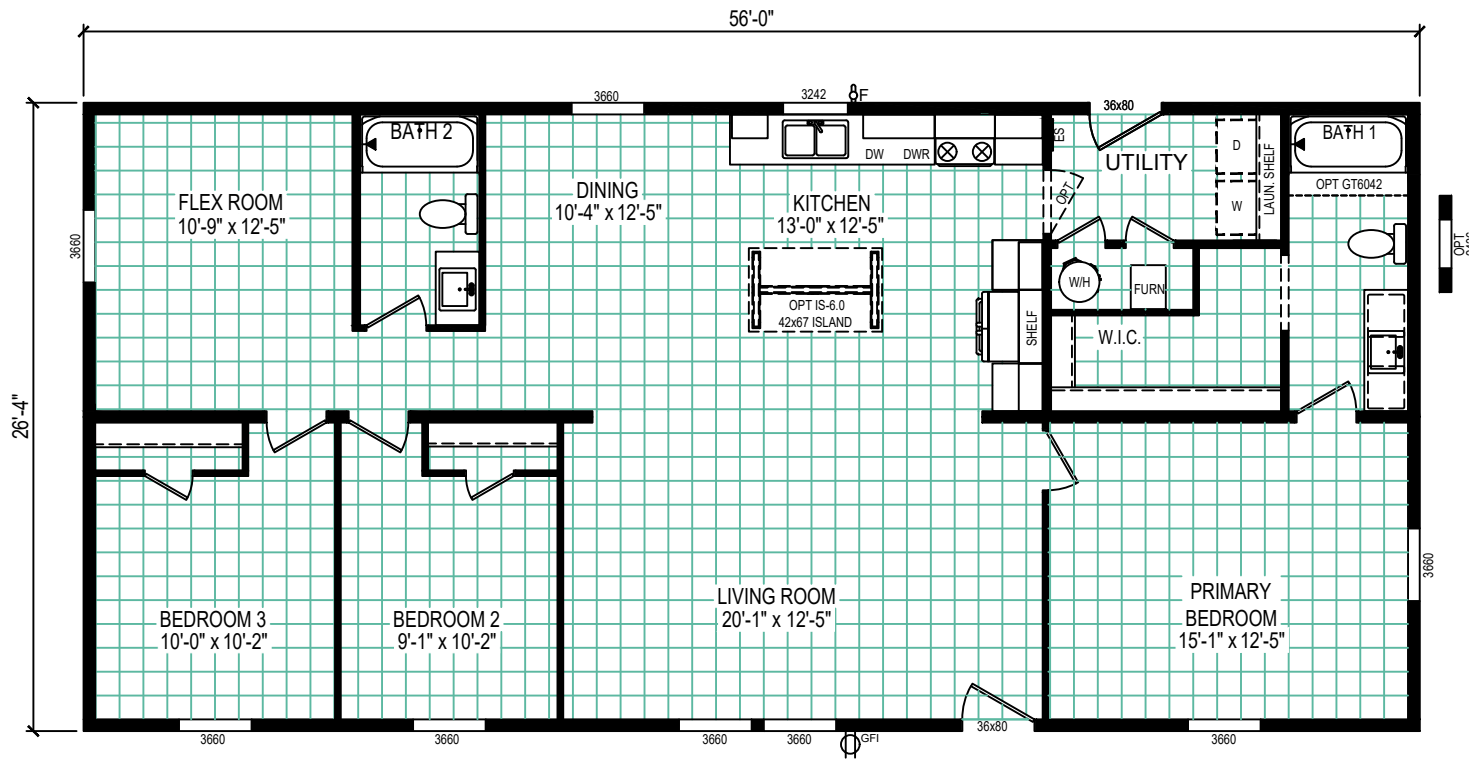

Compass 56
 Model: 5628-CC52
 1475 Square Feet - 3 Bed / 2 Bath

CLAYTON WAKARUSA
 Div. of CMH Manufacturing West Inc.
 66700 STATE ROAD 19 P.O. BOX 406
 WAKARUSA, INDIANA 46573

CLEAR CHOICE COLLECTION
FLOOR PLAN

REVISION BOX

DRAWN BY: DCS
 DATE: 9/2/2025
 2026 MODEL
5628-CC52