



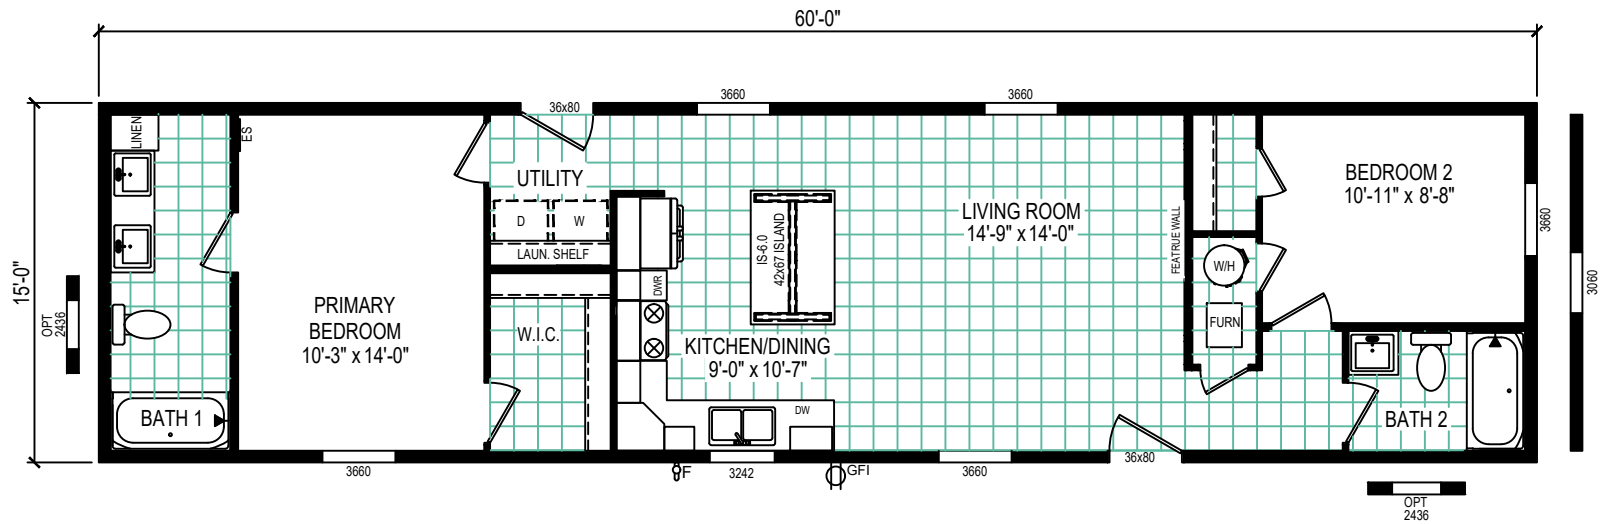

Pulse Collection
 Model: 6016-4779
 900 Square Feet - 2 Bed / 2 Bath

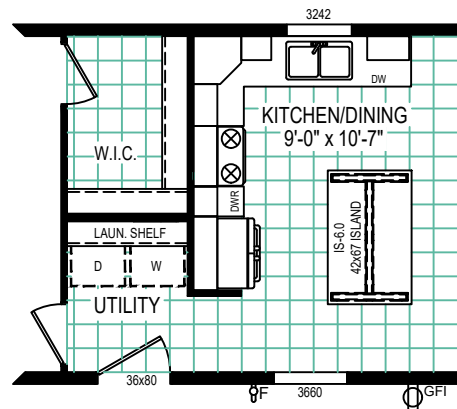

REVERSE AISLE OPTION

CLAYTON WAKARUSA
 Div. of CMH Manufacturing West Inc.
 66700 STATE ROAD 19 P.O. BOX 406
 WAKARUSA, INDIANA 46573

PULSE PRODUCT
 FLOOR PLAN

REVISION BOX

DRAWN BY: MM
 DATE: 11/20/2023

2026 MODEL

6016-4779