
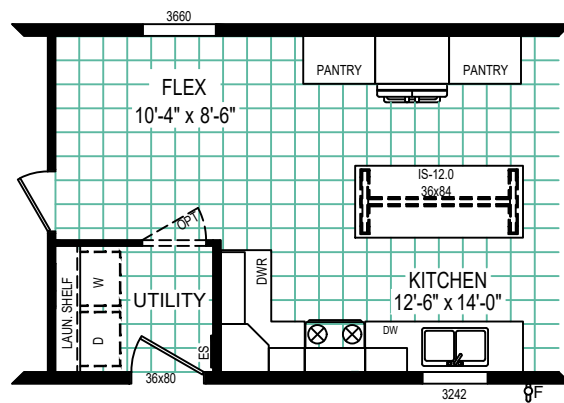


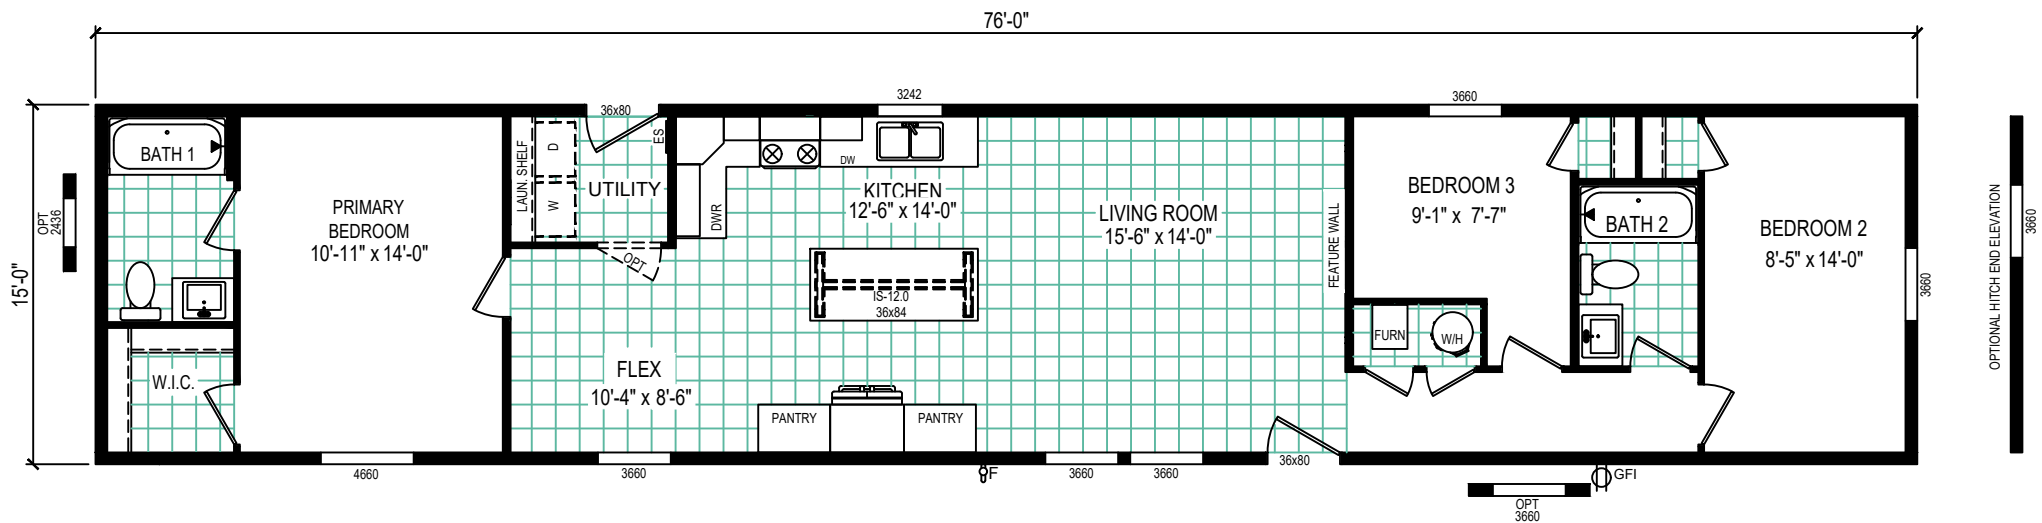

REVERSE AISLE OPTION

Pulse Collection
Model: 7616-4714
1140 Square Feet - 3 Bed / 2 Bath

CLAYTON WAKARUSA
Div. of CMH Manufacturing West Inc.
66700 STATE ROAD 19 P.O. BOX 406
WAKARUSA, INDIANA 46573

PULSE COLLECTION
FLOOR PLAN

REVISION BOX

DRAWN BY: BKR
DATE: 10/31/2023
2026 MODEL

7616-4714