


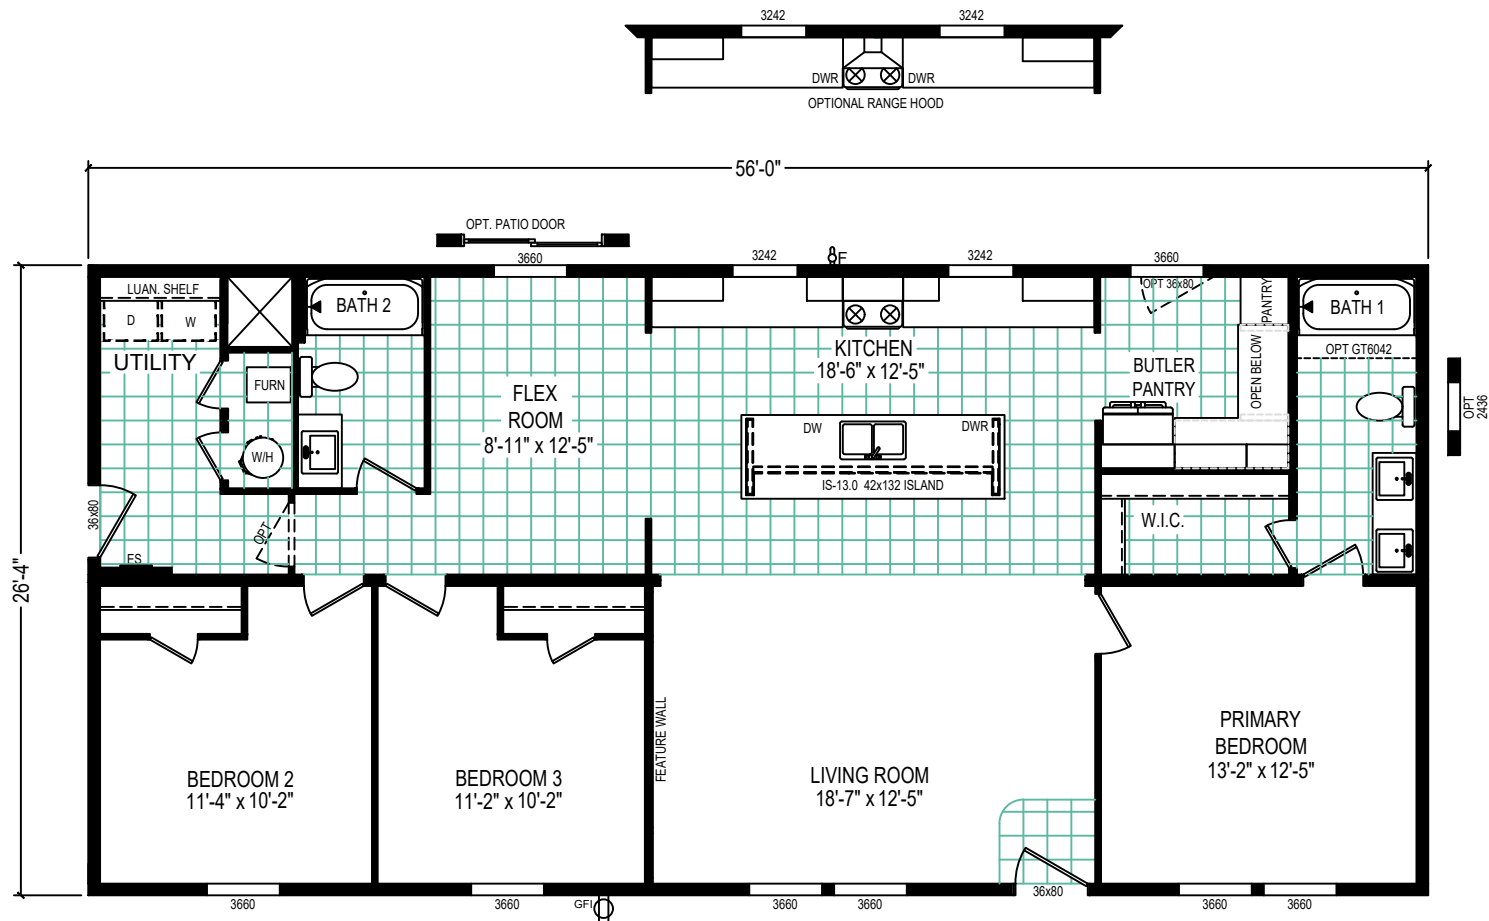

Pulse Collection
Model: 5628-5786
1475 Square Feet - 3 Bed / 2 Bath

CLAYTON WAKARUSA
Div. of CMH Manufacturing West Inc.
66700 STATE ROAD 19 P.O. BOX 406
WAKARUSA, INDIANA 46573

PULSE COLLECTION
FLOOR PLAN

REVISION BOX

DRAWN BY: DCS
DATE: 9/16/2024
2026 MODEL
5628-5786