
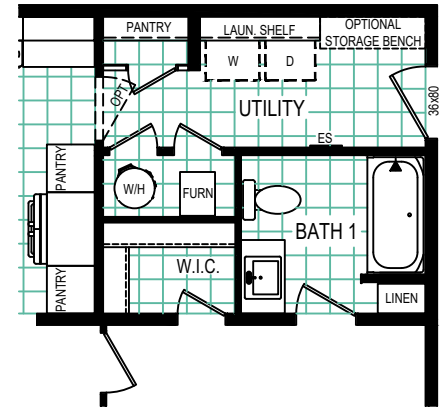


4th BEDROOM OPTION

56'-0"

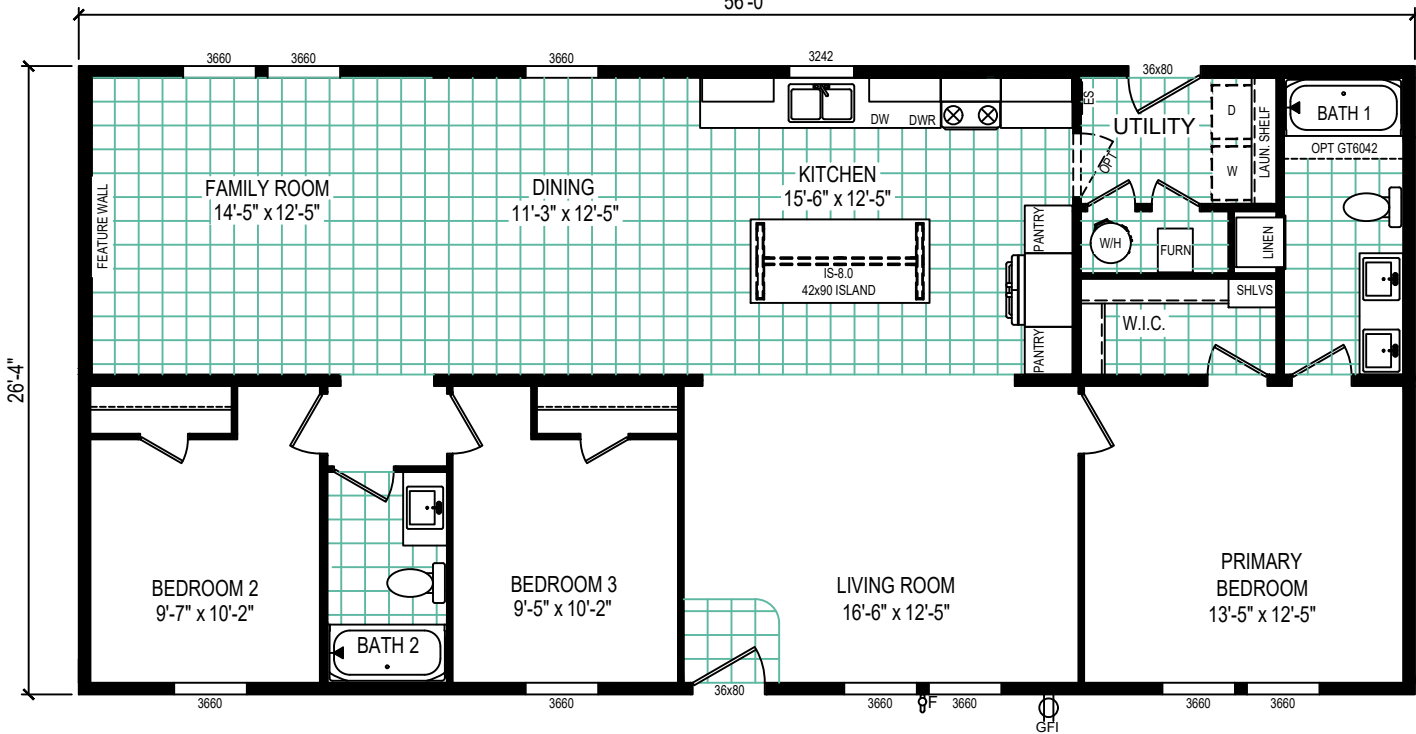

OPTIONAL UTILITY

Pulse Collection
 MODEL: 5628-5787
 1475 Square Feet - 3 Bed / 2 Bath

CLAYTON WAKARUSA
 Div. of CMH Manufacturing West Inc.
 66700 STATE ROAD 19 P.O. BOX 406
 WAKARUSA, INDIANA 46573

PULSE COLLECTION
 FLOOR PLAN

REVISION BOX

DRAWN BY: DCS
 DATE: 10/22/2024

2026 MODEL

5628-5787