
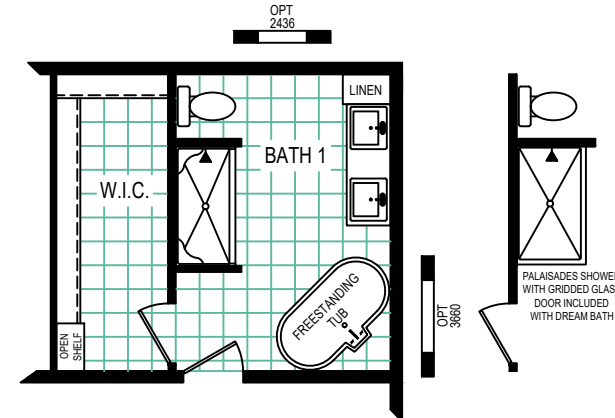



Pulse Collection

Model: 6428-5792

1685 Square Feet - 3 Bed / 2 Bath

 

OPTIONAL DELUXE / DREAM BATH LAYOUT

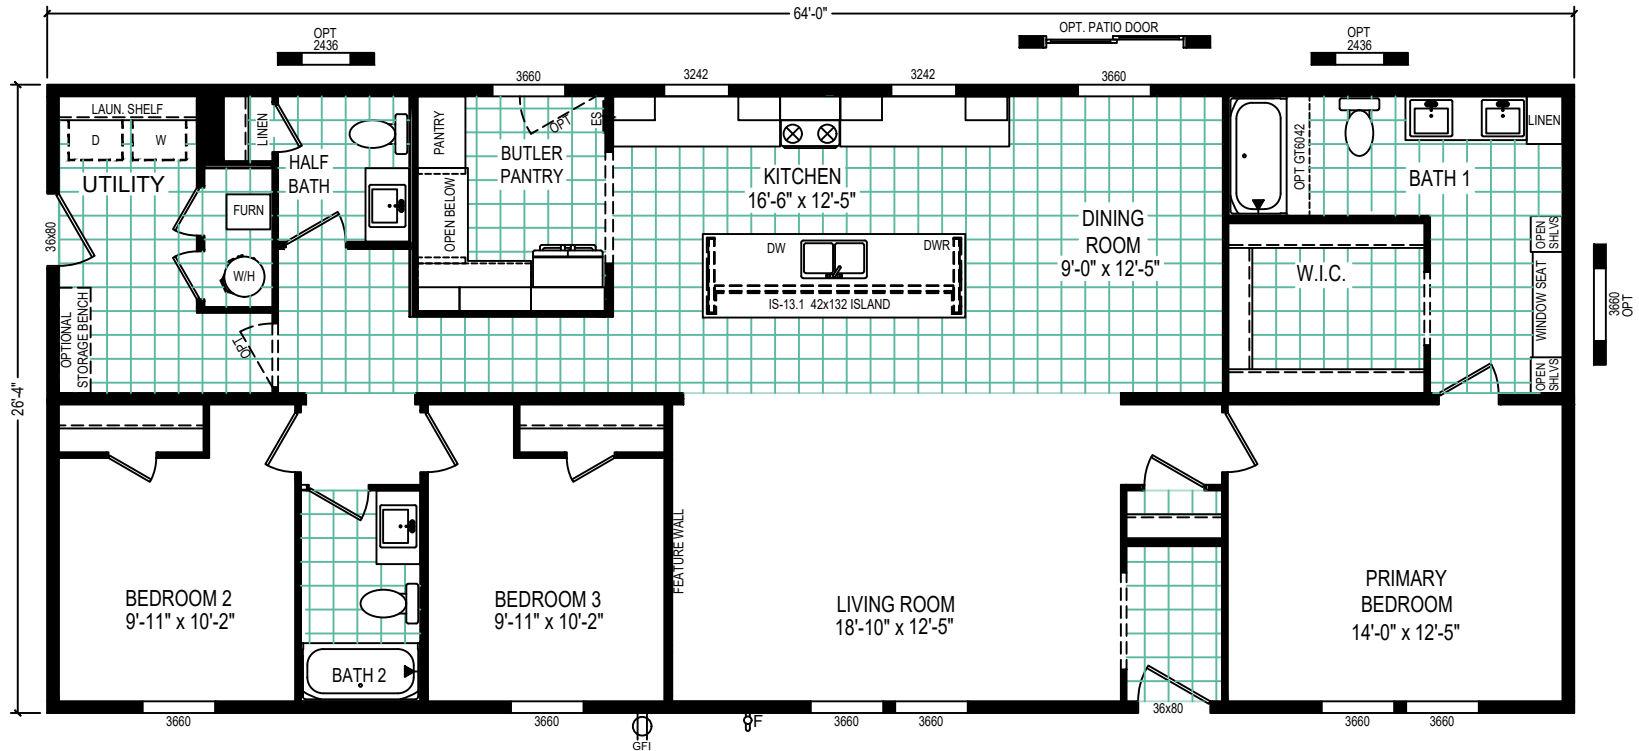

CLAYTON WAKARUSA
Div. of CMH Manufacturing West Inc.
66700 STATE ROAD 19 P.O. BOX 406
WAKARUSA, INDIANA 46773

PULSE COLLECTION
FLOOR PLAN

REVISION BOX

DRAWN BY: DCS
DATE: 10/7/2024
2026 MODEL
6428-5792