

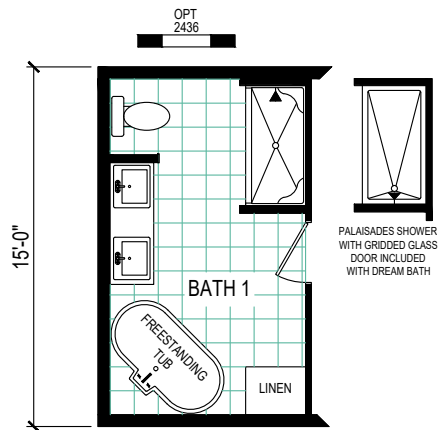


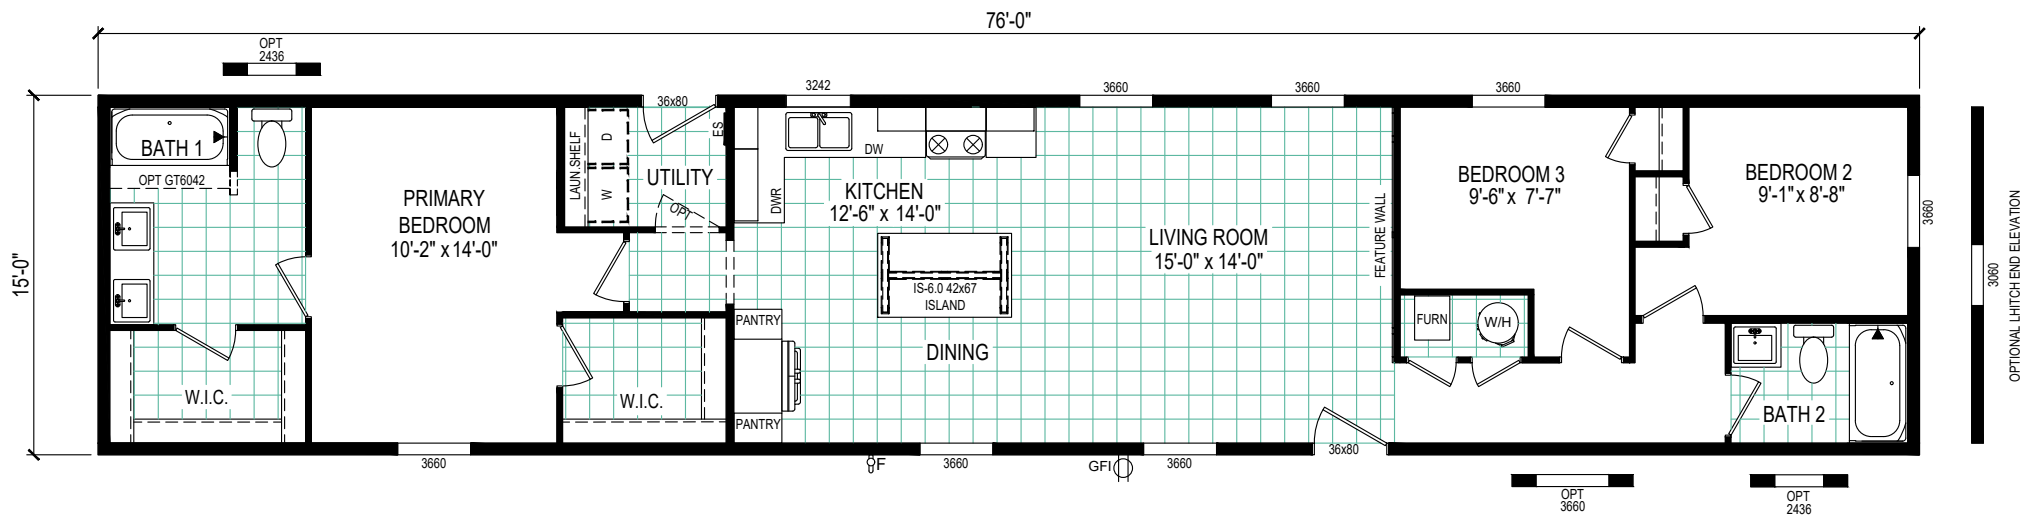

OPTIONAL DELUXE / DREAM BATH LAYOUT

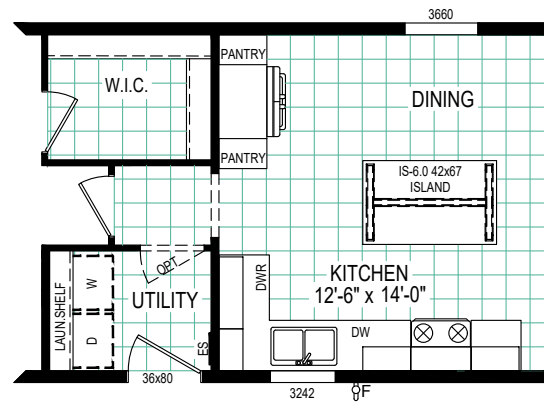

REVERSE AISLE OPTION

Pulse Collection
 Model: 7616-4710
 1140 Square Feet - 3 Bed / 2 Bath

CLAYTON WAKARUSA
 Div. of CMH Manufacturing West Inc.
 66700 STATE ROAD 19 P.O. BOX 406
 WAKARUSA, INDIANA 46573

PULSE COLLECTION
FLOOR PLAN

REVISION BOX

DRAWN BY: MDK
 DATE: 10/25/2019
 2026 MODEL

7616-4710