


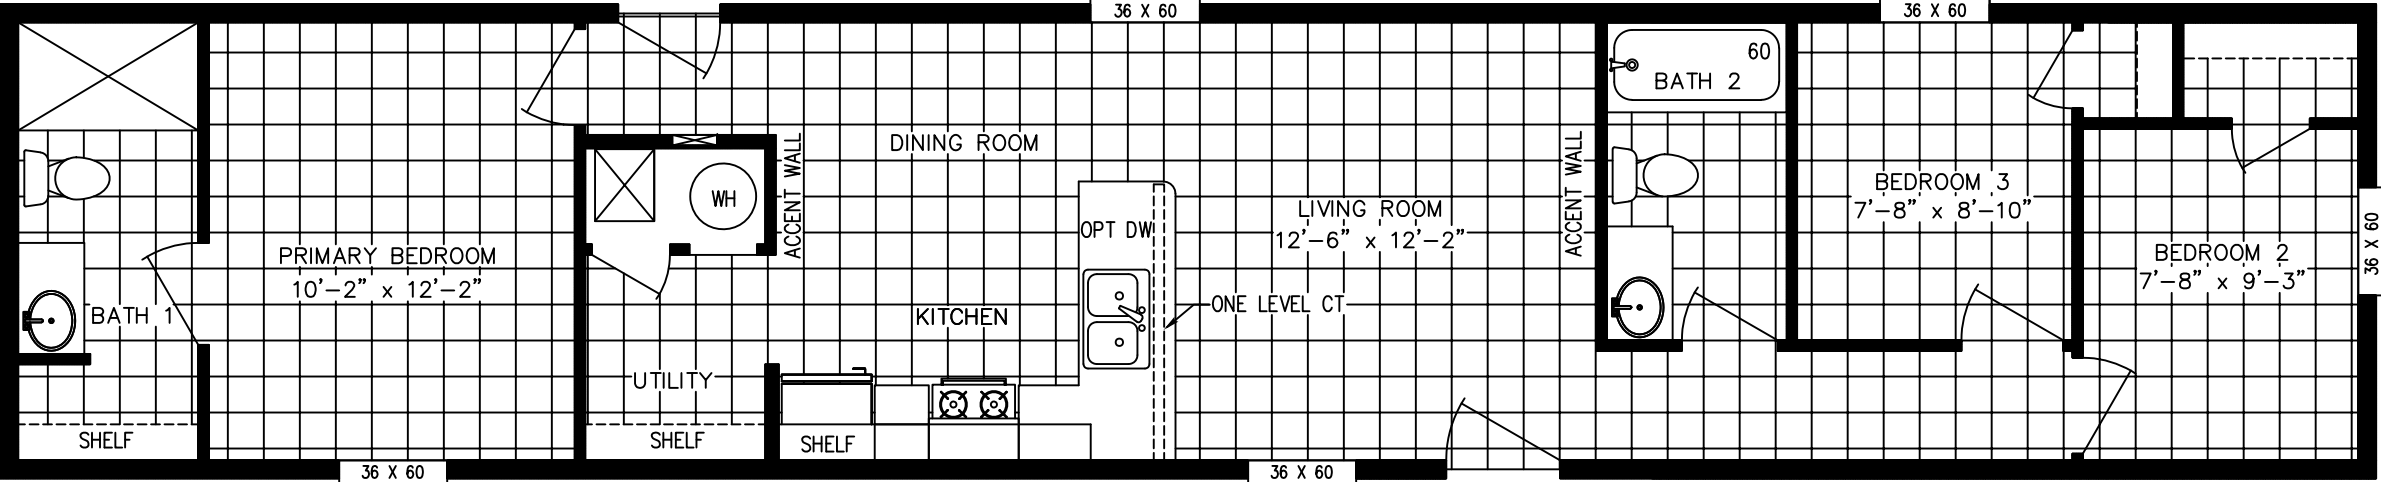

JEFFERSON

RV	DESCRIPTION	DATE	BY	CMH	
-	-	-	-	®	
-	-	-	-	TITLE: FLOOR PLAN	
-	-	-	-	DESC: JEFFERSON	
-	-	-	-	SCALE: 3/16"=12"	DRB: MES
-	-	-	-	DATE: 11/17/25	HIM PG:
-	-	-	-	FILE NAME: 7014-XXX	
-	-	-	-	DWG. NO	REV
-	-	-	-	7014-XXX	