

Description of Materials

U.S. Department of Housing
and Urban Development
Department of Veterans Affairs
Farmers Home Administration

OMB Control No. 2502-0313
(exp. 7/31/2027)

Public reporting burden for this collection of information is estimated to average 30 minutes per response, including the time for reviewing instructions, searching existing data sources, gathering and maintaining the data needed, and completing and reviewing the collection of information. Comments regarding the accuracy of this burden estimate and any suggestions for reducing this burden can be sent to U.S. Department of Housing and Urban Development, Office of the Chief Data Officer, R, 451 7th St SW, Room 4176, Washington, DC 20410-5000 or email: PaperworkReductionActOffice@hud.gov. When providing comments, please refer to OMB Approval 2502-0313. Do not send completed form to this address. This agency may not collect this information, and you are not required to complete this form, unless it displays a currently valid OMB control number.

The National Housing Act (12 USC 1703) authorizes insuring financial institutions against default losses on single family mortgages. HUD must evaluate the acceptability and value of properties to be insured. The information collected here will be used to determine if proposed construction meets regulatory requirements and if the property is suitable for mortgage insurance. Response to this information collection is mandatory. No assurance of confidentiality is provided.

☐ Proposed Construction ☐ Under Construction No. _____ (To be inserted by HUD, VA or FmHA)
Property address (Include City and State) _____

Name and address of Mortgagor or Sponsor

Name and address of Contractor or Builder

Instructions

- For additional information on how this form is to be submitted, number of copies, etc., see the instructions applicable to the HUD Application for Mortgage Insurance, VA Request for Determination of Reasonable Value, or FmHA Property Information and Appraisal Report, as the case may be.
- Describe all materials and equipment to be used, whether or not shown on the drawings, by marking an X in each appropriate check-box and entering the information called for each space. If space is inadequate, enter "See misc." and describe under item 27 or on an attached sheet. **The use of paint containing more than the percentage of lead by weight permitted by law is prohibited.**
- Work not specifically described or shown will not be considered unless required, then the minimum acceptable will be assumed. Work exceeding minimum requirements cannot be considered unless specifically described.
- Include no alternates, "or equal" phrases, or contradictory items. (Consideration of a request for acceptance of substitute materials or equipment is not thereby precluded.)
- Include signatures required at the end of this form.
- The construction shall be completed in compliance with the related drawings and specifications, as amended during processing. The specifications include this Description of Materials and the applicable Minimum Property Standards.

1. Excavation

Bearing soil, type _____

2. Foundations

Footings concrete mix _____ strength psi _____ Reinforcing _____

Foundation wall material _____ Reinforcing _____

Interior foundation wall material _____ Party foundation wall _____

Columns material and sizes _____ Piers material and reinforcing _____

Girders material and sizes _____ Sills material _____

Basement entrance areaway _____ Window areaways _____

Waterproofing _____ Footing drains _____

Termite protection _____

Basementless space ground cover _____ insulation _____ foundation vents _____

Special foundations _____

Additional information _____

3. Chimneys

Material _____ Prefabricated (make and size) _____

Flue lining material _____ Heater flue size _____ Fireplace flue size _____

Vents (material and size) gas or oil heater _____ water heater _____

Additional information _____

4. Fireplaces

Type ☐ solid fuel ☐ gas-burning ☐ circulator (make and size) _____ Ash dump and clean-out _____

Fireplace facing _____ lining _____ hearth _____ mantel _____

Additional information _____

5. Exterior Walls

Wood frame wood grade, and species _____ ☐ Corner bracing Building paper or felt _____

Sheathing _____ thickness _____ width _____ ☐ solid ☐ spaced _____ o.c. ☐ diagonal _____

Siding _____ grade _____ type _____ size _____ exposure _____ fastening _____

Shingles _____ grade _____ type _____ size _____ exposure _____ fastening _____

Stucco _____ thickness _____ Lath _____ weight _____ lb.

Masonry veneer _____ Sills _____ Lintels _____ Base flashing _____

Masonry ☐ solid ☐ faced ☐ stuccoed total wall thickness _____ facing thickness _____ facing material _____

Backup material _____ thickness _____ bonding _____

Door sills _____ Window sills _____ Lintels _____ Base flashing _____

Interior surfaces dampproofing, _____ coats of _____ furring _____

Additional information _____

Exterior painting material _____ number of coats _____

Gable wall construction ☐ same as main walls ☐ other construction _____

6. Floor Framing

Joists wood, grade, and species _____ other _____ bridging _____ anchors _____

Concrete slab ☐ basement floor ☐ first floor ☐ ground supported ☐ self-supporting mix _____ thickness _____

reinforcing _____ insulation _____ membrane _____

Fill under slab material _____ thickness _____

Additional information _____

7. Subflooring (Describe underflooring for special floors under item 21)

Material grade and species _____ size _____ type _____

Laid ☐ first floor ☐ second floor ☐ attic _____ sq. ft. ☐ diagonal ☐ right angles

Additional information _____

8. Finish Flooring (Wood only. Describe other finish flooring under item 21)

Location	Rooms	Grade	Species	Thickness	Width	Bldg. Paper	Finish
First floor							
Second floor							
Attic floor	sq. ft.						

Additional information _____

9. Partition Framing

Studs wood, grade, and species _____ size and spacing _____ Other _____

Additional information _____

10. Ceiling Framing

Joists wood, grade, and species _____ Other _____ Bridging _____

Additional information _____

11. Roof Framing

Rafters wood, grade, and species _____ Roof trusses (see detail) grade and species _____

Additional information _____

12. Roofing

Sheathing wood, grade, and species _____ ☐ solid ☐ spaced _____ o.c.

Roofing _____ grade _____ size _____ type _____

Underlay _____ weight or thickness _____ size _____ fastening _____

Built-up roofing _____ number of plies _____ surfacing material _____

Flashing material _____ gage or weight _____ ☐ gravel stops ☐ snow guards

Additional information _____

13. Gutters and Downspouts

Gutters material _____ gage or weight _____ size _____ shape _____
 Downspouts material _____ gage or weight _____ size _____ shape _____ number _____
 Downspouts connected to ☐ Storm sewer ☐ sanitary sewer ☐ dry-well ☐ Splash blocks material and size _____
 Additional information _____

14. Lath and Plaster

Lath ☐ walls ☐ ceilings material _____ weight or thickness _____ Plaster coats _____ finish _____
 Dry-wall ☐ walls ☐ ceilings material _____ thickness _____ finish _____
 Joint treatment _____

15. Decorating (Paint, wallpaper, etc.)

Rooms	Wall Finish Material and Application	Ceiling Finish Material and Application
Kitchen		
Bath		
Other		

Additional information _____

16. Interior Doors and Trim

Doors type _____ material _____ thickness _____
 Door trim type _____ material _____ Base type _____ material _____ size _____
 Finish doors _____ trim _____
 Other trim (item, type and location) _____
 Additional information _____

17. Windows

Windows type _____ make _____ material _____ sash thickness _____
 Glass grade _____ ☐ sash weights ☐ balances, type _____ head flashing _____
 Trim type _____ material _____ Paint _____ number coats _____
 Weatherstripping type _____ material _____ Storm sash, number _____
 Screens ☐ full ☐ half type _____ number _____ screen cloth material _____
 Basement windows type _____ material _____ screens, number _____ Storm sash, number _____
 Special windows _____
 Additional information _____

18. Entrances and Exterior Detail

Main entrance door material _____ width _____ thickness _____ Frame material _____ thickness _____
 Other entrance doors material _____ width _____ thickness _____ Frame material _____ thickness _____
 Head flashing _____ Weatherstripping type _____ saddles _____
 Screen doors thickness _____ number _____ screen cloth material _____ Storm doors thickness _____ number _____
 Combination storm and screen doors thickness _____ number _____ screen cloth material _____
 Shutters ☐ hinged ☐ fixed Railings _____ Attic louvers _____
 Exterior millwork grade and species _____ Paint _____ number coats _____
 Additional information _____

19. Cabinets and Interior Detail

Kitchen cabinets, wall units material _____ lineal feet of shelves _____ shelf width _____
 Base units material _____ counter top _____ edging _____
 Back and end splash _____ Finish of cabinets _____ number coats _____
 Medicine cabinets make _____ model _____
 Other cabinets and built-in furniture _____
 Additional information _____

20. Stairs

Stair	Treads		Risers		Strings		Handrail		Balusters	
	Material	Thickness	Material	Thickness	Material	Size	Material	Size	Material	Size
Basement										
Main										
Attic										

Disappearing make and model number _____

Additional information _____

21. Special Floors and Wainscot (Describe Carpet as listed in Certified Products Directory)

Floors	Location	Material, Color, Border, Sizes, Gage, Etc.	Threshold Material	Wall Base Material	Underfloor Material
	Kitchen				
	Bath				
Wainscot	Location	Material, Color, Border, Cap. Sizes, Gage, Etc.	Height	Height Over Tub	Height in Showers (From Floor)
	Bath				

Additional information _____

22. Plumbing

Fixture	Number	Location	Make	MFR's Fixture Identification No.	Size	Color
Sink						
Lavatory						
Water closet						
Bathtub						
Shower over tub						
Stall shower						
Laundry trays						

Bathroom accessories ☐ Recessed material _____ number _____ ☐ Attached material _____ number _____

Additional information _____

☐ Curtain rod ☐ Door ☐ Shower pan material _____ * (Show and describe individual system in complete detail in separate drawings and specifications according to requirements.)
Water supply ☐ public ☐ community system ☐ individual (private) system*Sewage disposal ☐ public ☐ community system ☐ individual (private) system*House drain (inside) ☐ cast iron ☐ tile ☐ other _____ House sewer (outside) ☐ cast iron ☐ tile ☐ other _____Water piping ☐ galvanized steel ☐ copper tubing ☐ other _____ Sill cocks, number _____

Domestic water heater type _____ make and model _____ heating capacity _____ gph. 100° rise.

Storage tank material _____ capacity _____ gallons

Gas service ☐ utility company ☐ liq. pet. gas ☐ other _____ ☐ Gas piping ☐ cooking ☐ house heatingFooting drains connected to ☐ storm sewer ☐ sanitary sewer ☐ dry well ☐ Sump pump make and model _____

capacity _____ discharges into _____

Additional information _____

23. Heating

☐ Hot water ☐ Steam ☐ Vapor ☐ One-pipe system ☐ Two-pipe system
☐ Radiators ☐ Convectors ☐ Baseboard radiation Make and model _____
☐ Radiant panel ☐ floor ☐ wall ☐ ceiling Panel coil material _____
☐ Circulator ☐ Return pump Make and model _____ capacity _____ gpm.
Boiler make and model _____ Output _____ Btuh. net rating _____ Btuh.

Additional information _____

Warm air ☐ Gravity ☐ Forced Type of system _____
Duct material supply _____ return _____ Insulation _____ thickness _____ ☐ Outside air intake
Furnace: make and model _____ Input _____ Btuh. output _____ Btuh.

Additional information _____

☐ Space heater ☐ floor furnace ☐ wall heater Input _____ Btuh. output _____ Btuh. number units _____
Make, model _____

Additional information _____

Controls make and types _____

Additional information _____

Fuel: ☐ Coal ☐ oil ☐ gas ☐ liq. pet. gas ☐ electric ☐ other _____ storage capacity _____

Additional information _____

Firing equipment furnished separately ☐ Gas burner, conversion type ☐ Stoker hopper feed ☐ bin feed
Oil burner ☐ pressure atomizing ☐ vaporizing _____
Make and model _____

Control _____

Additional information _____

Electric heating system type _____ Input _____ watts @ _____ volts output _____ Btuh.

Additional information _____

Ventilating equipment ☐ attic fan, make and model _____ capacity _____ cfm.
☐ kitchen exhaust fan, make and model _____

Other heating, ventilating, or cooling equipment _____

Additional information _____

24. Electric Wiring

Service ☐ overhead ☐ underground Panel ☐ fuse box ☐ circuit-breaker make _____ AMP's _____ No. circuits _____
Wiring ☐ conduit ☐ armored cable ☐ nonmetallic cable ☐ knob and tube ☐ other _____
Special outlets ☐ range ☐ water heater ☐ other _____
☐ Doorbell ☐ Chimes ☐ Push-button locations _____

Additional information _____

25. Lighting Fixtures

Total number of fixtures _____ Total allowance for fixtures, typical installation, \$ _____

Nontypical installation _____

Additional information _____

26. Insulation

Location	Thickness	Material, Type, and Method of Installation	Vapor Barrier
Roof			
Ceiling			
Wall			
Floor			

27. Miscellaneous: (Describe any main dwelling materials, equipment, or construction items not shown elsewhere; or use to provide additional information where the space provided was inadequate. Always reference by item number to correspond to numbering used on this form.)

Hardware (make, material, and finish.)

Special Equipment (State material or make, model and quantity. Include only equipment and appliances which are acceptable by local law, custom and applicable FHA standards. Do not include items which, by established custom, are supplied by occupant and removed when he vacates premises or chattles prohibited by law from becoming realty.)

Porches

Terraces

Garages

Walks and Driveways

Driveway width _____ base material _____ thickness _____ surfacing material _____ thickness _____
 Front walk width _____ material _____ thickness _____ Service walk width _____ material _____ thickness _____
 Steps material _____ treads _____ risers _____ Cheek walls _____

Other Onsite Improvements

(Specify all exterior onsite improvements not described elsewhere, including items such as unusual grading, drainage structures, retaining walls, fence, railings, and accessory structures.)

Landscaping, Planting, and Finish Grading


Topsoil _____ thick ☐ front yard ☐ side yards ☐ rear yard to _____ feet behind main building
 Lawns (seeded, sodded, or sprigged) ☐ front yard _____ ☐ side yards _____ ☐ rear yard _____
 Planting ☐ as specified and shown on drawings ☐ as follows:
 _____ Shade trees deciduous _____ caliper _____ Evergreen trees _____ to _____ B & B
 _____ Low flowering trees deciduous _____ to _____ Evergreen shrubs _____ to _____ B & B
 _____ High-growing shrubs deciduous _____ to _____ Vines, 2-year _____
 _____ Medium-growing shrubs deciduous _____ to _____ Other _____
 _____ Low-growing shrubs deciduous _____ to _____

Identification—This exhibit shall be identified by the signature of the builder, or sponsor, and/or the proposed mortgagor if the latter is known at the time of application.

Date (mm/dd/yyyy)

Signature

Signature

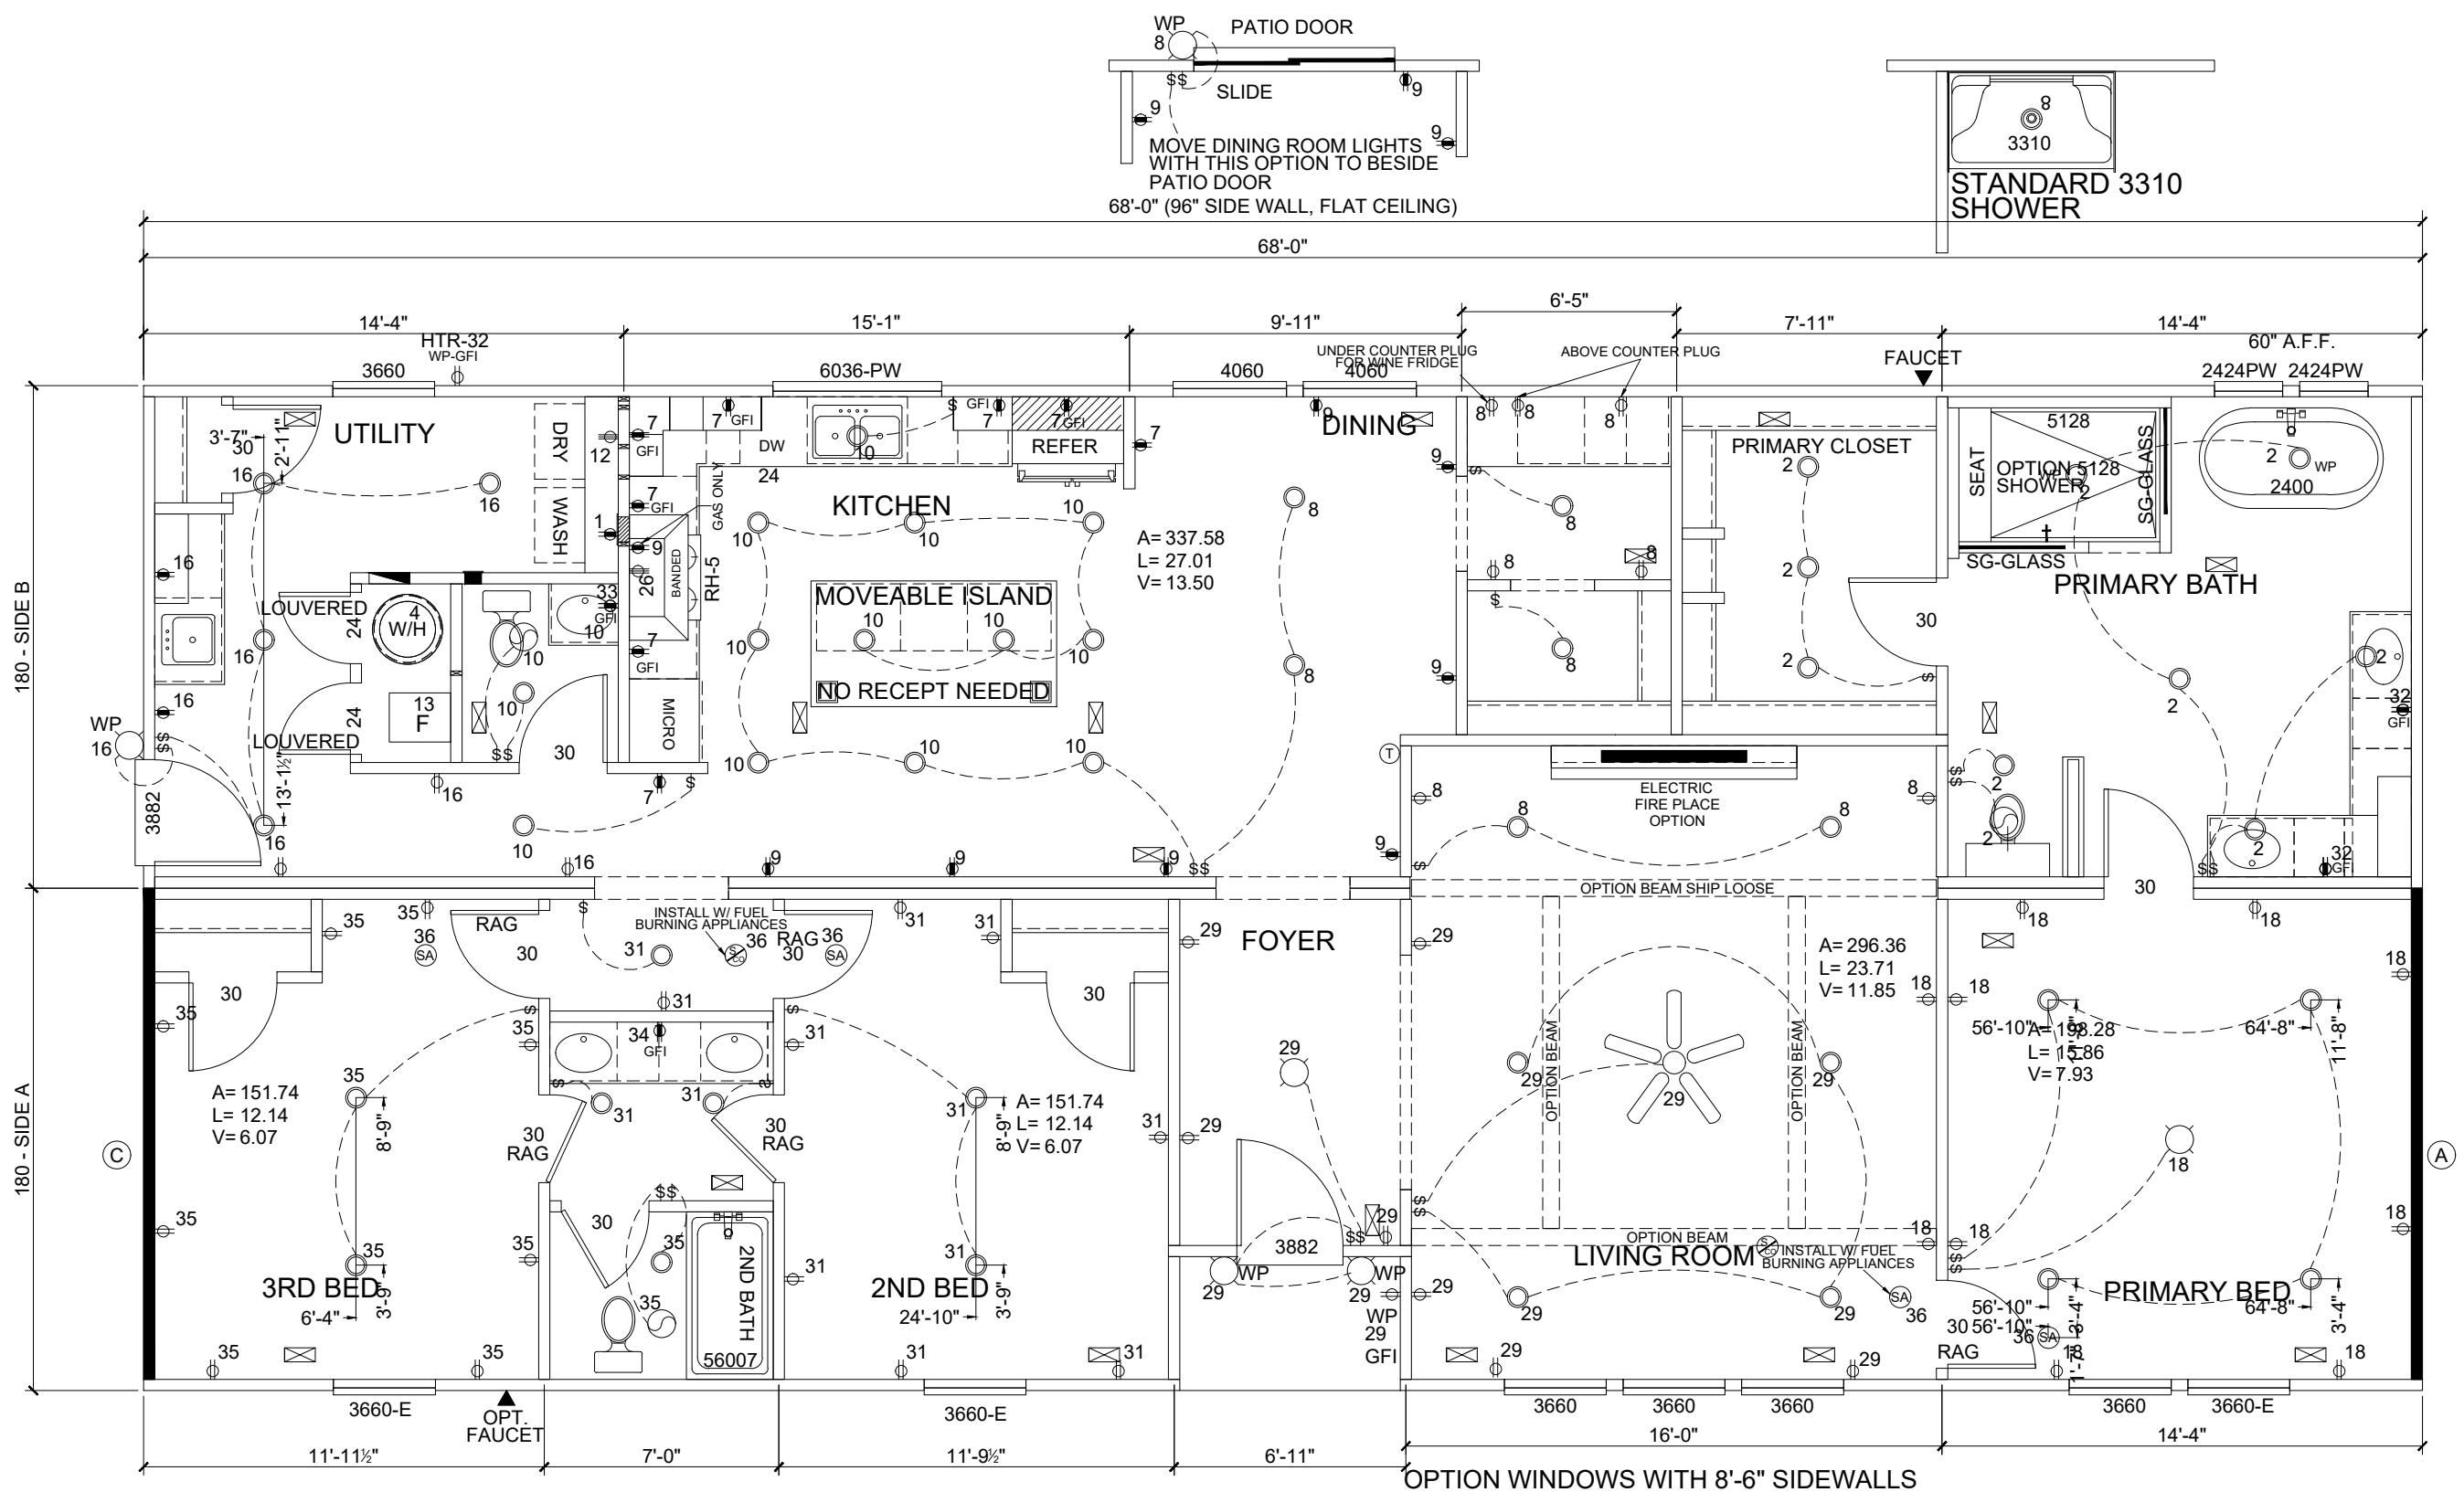

■ SHEAR WALLS FOR ALL WIND ZONES
☒ SHEAR WALLS FOR WIND ZONE 2 & 3, WINDZONE 1 w/ 6.24/12 ROOF PTICH

TOTAL WINDOW AREA (S.F.) = 190
TOTAL DOOR AREA (S.F.) = 43.0
SLDG. GLASS DR. AREA (S.F.) = 40.0

FOR INSULATION PACKAGE SEE "THERMAL SECTION"

NOTE
FOR OPTIONAL HEAT PUMP CONTRACT AND INSTALLATION, REFERENCE
PAGES HE-9.1.1 & HE-9.2.1.

6765CAV THE KEEP-974

00000

REV. #	DESCRIPTION OF REVISION

6765CAV-1-974



Cavalier Home Builders
Plant 974

PRINT DATE:	0/0/0	DWG. BY:	
SCALE:	1/8" = 1'-0"	WIND ZONE(S):	ALL

TITLE: 6765CAV-974 -- 32 X 68 (72) - 3BR 2Bath
FLOOR PLAN APPROVAL

6765CAV-2-974

00000

6765CAV THE KEEP-974



Cavalier Home Builders
Plant 974

PRINT DATE:

0/0/0

DWG. BY:

SCALE:

1/8" = 1'-0"

WIND ZONE(S):


ALL

TITLE:


6765CAV-974 -- 32 X 68 (72) - 3BR 2Bath
DWV APPROVAL

DWV FITTING LEGEND			
90° LONG TURN ELL	A	B	45° ST. ELL
LONG TURN DOUBLE ELL	C	D	90° CLOSET ST. ELL
90° LONG TURN ST. ELL	E	F	SANITARY TEE
DOUBLE SANITARY TEE	G	H	LONG TURN TY
45° Y	I	J	CAP & CHAIN
MECHANICAL VENT	K	L	CLEAN OUT PLUG
P-TRAP	M	N	REDUCER BUSHING
COUPLING	O	P	
	Q	R	
	S	T	

NOTES:
FITTING SIZES CORRESPOND TO ADJACENT PIPE SIZES.
DARK (THICK) LINES REPRESENT 2" PIPE; ALL OTHER TO
BE 1 1/2" PIPE UNLESS OTHERWISE NOTED.
P-TRAP DIRECTIONS MAY VARY.
DOTTED LINES REPRESENT SITE
INSTALLED PLUMBING.

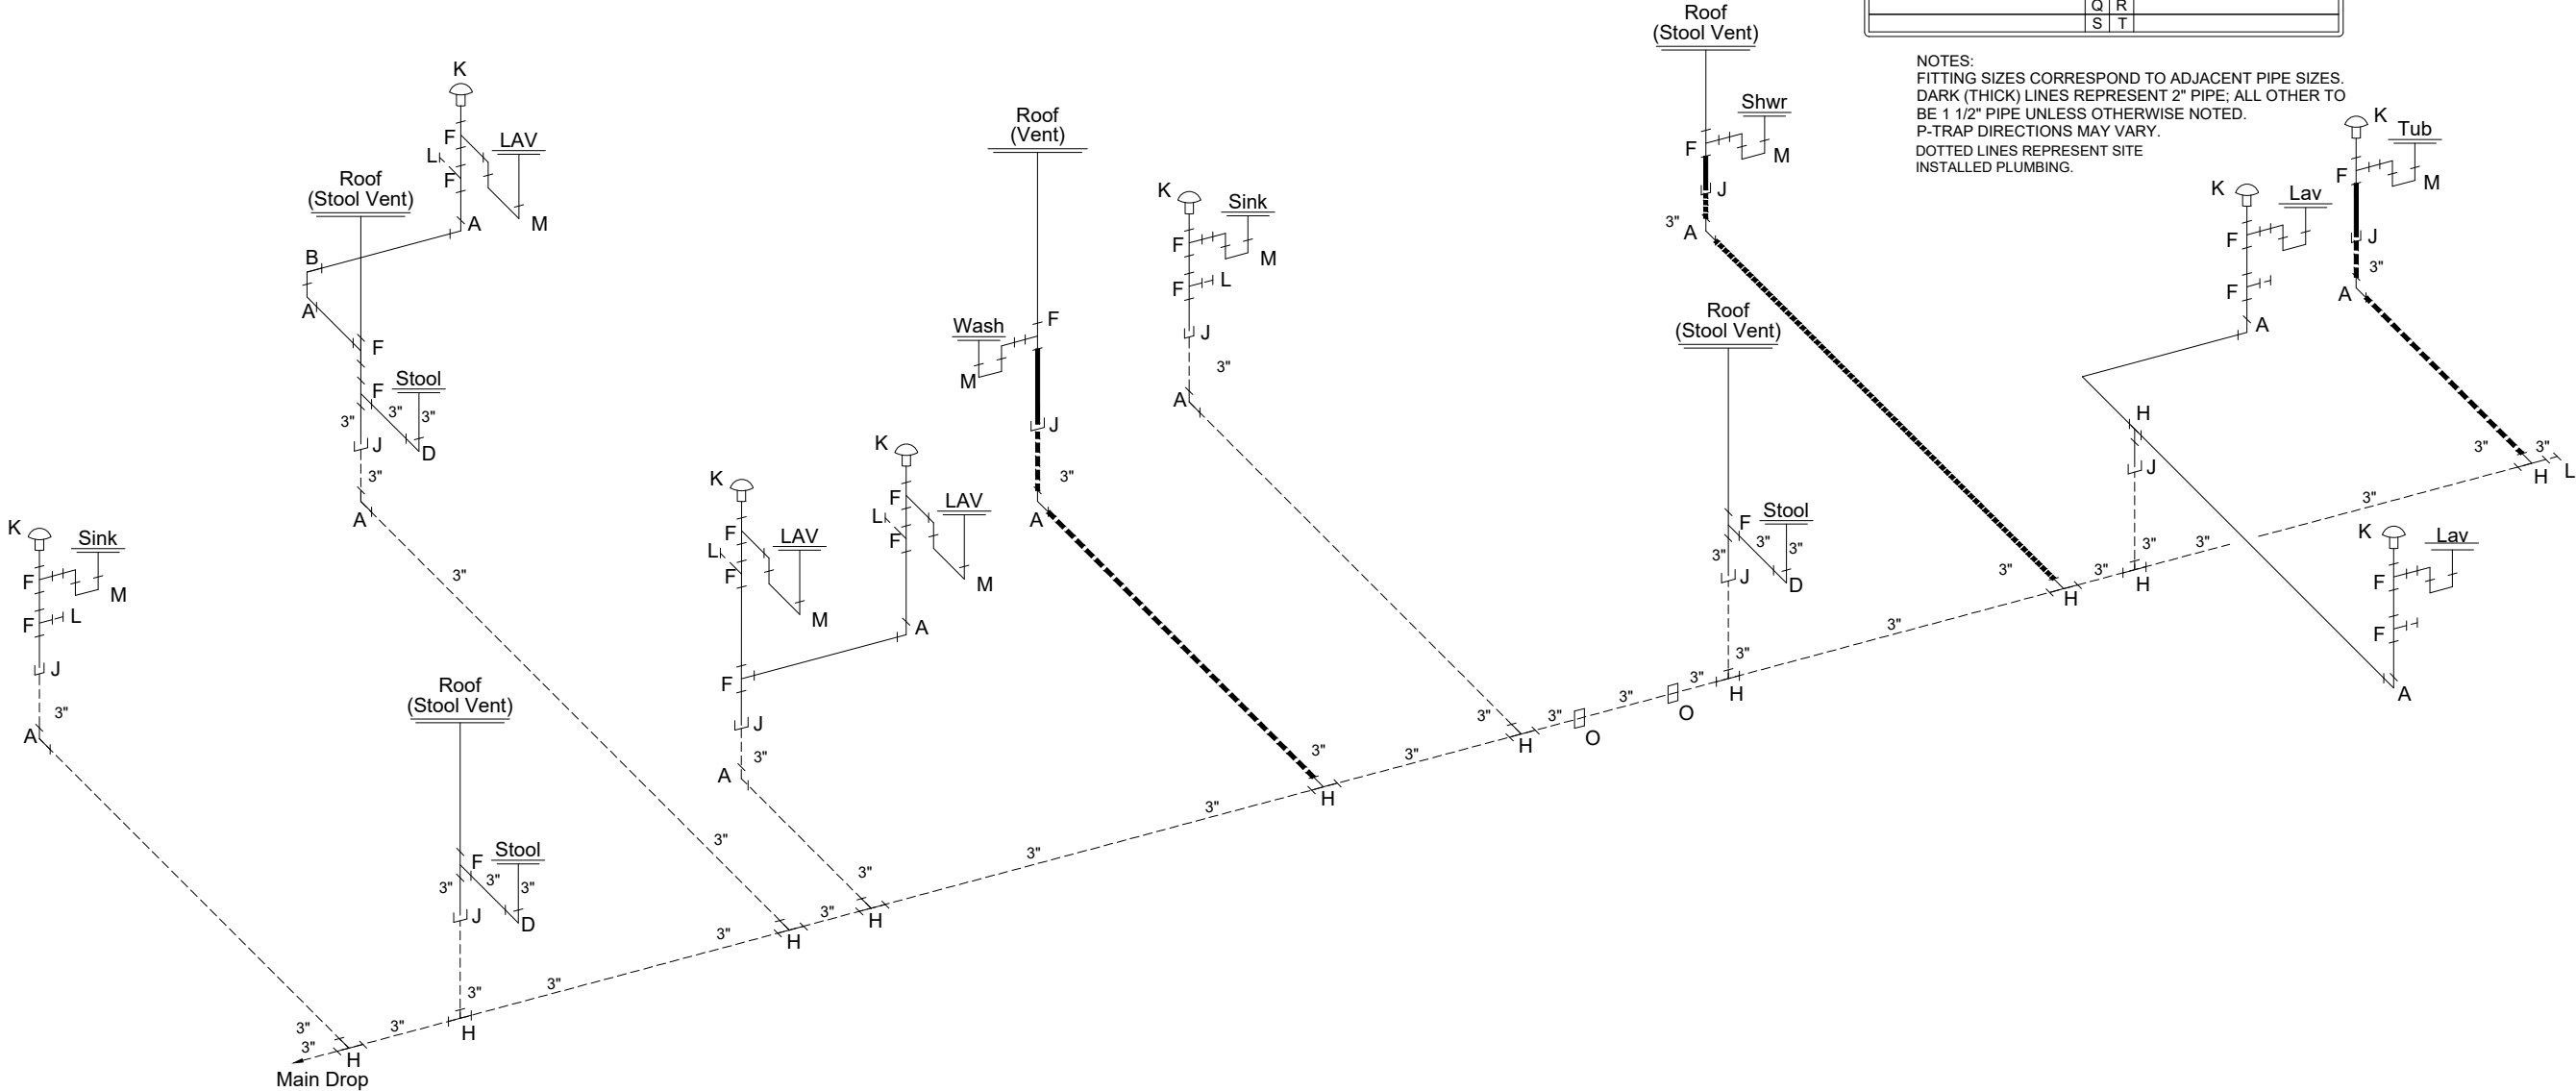

REV. #	DESCRIPTION OF REVISION

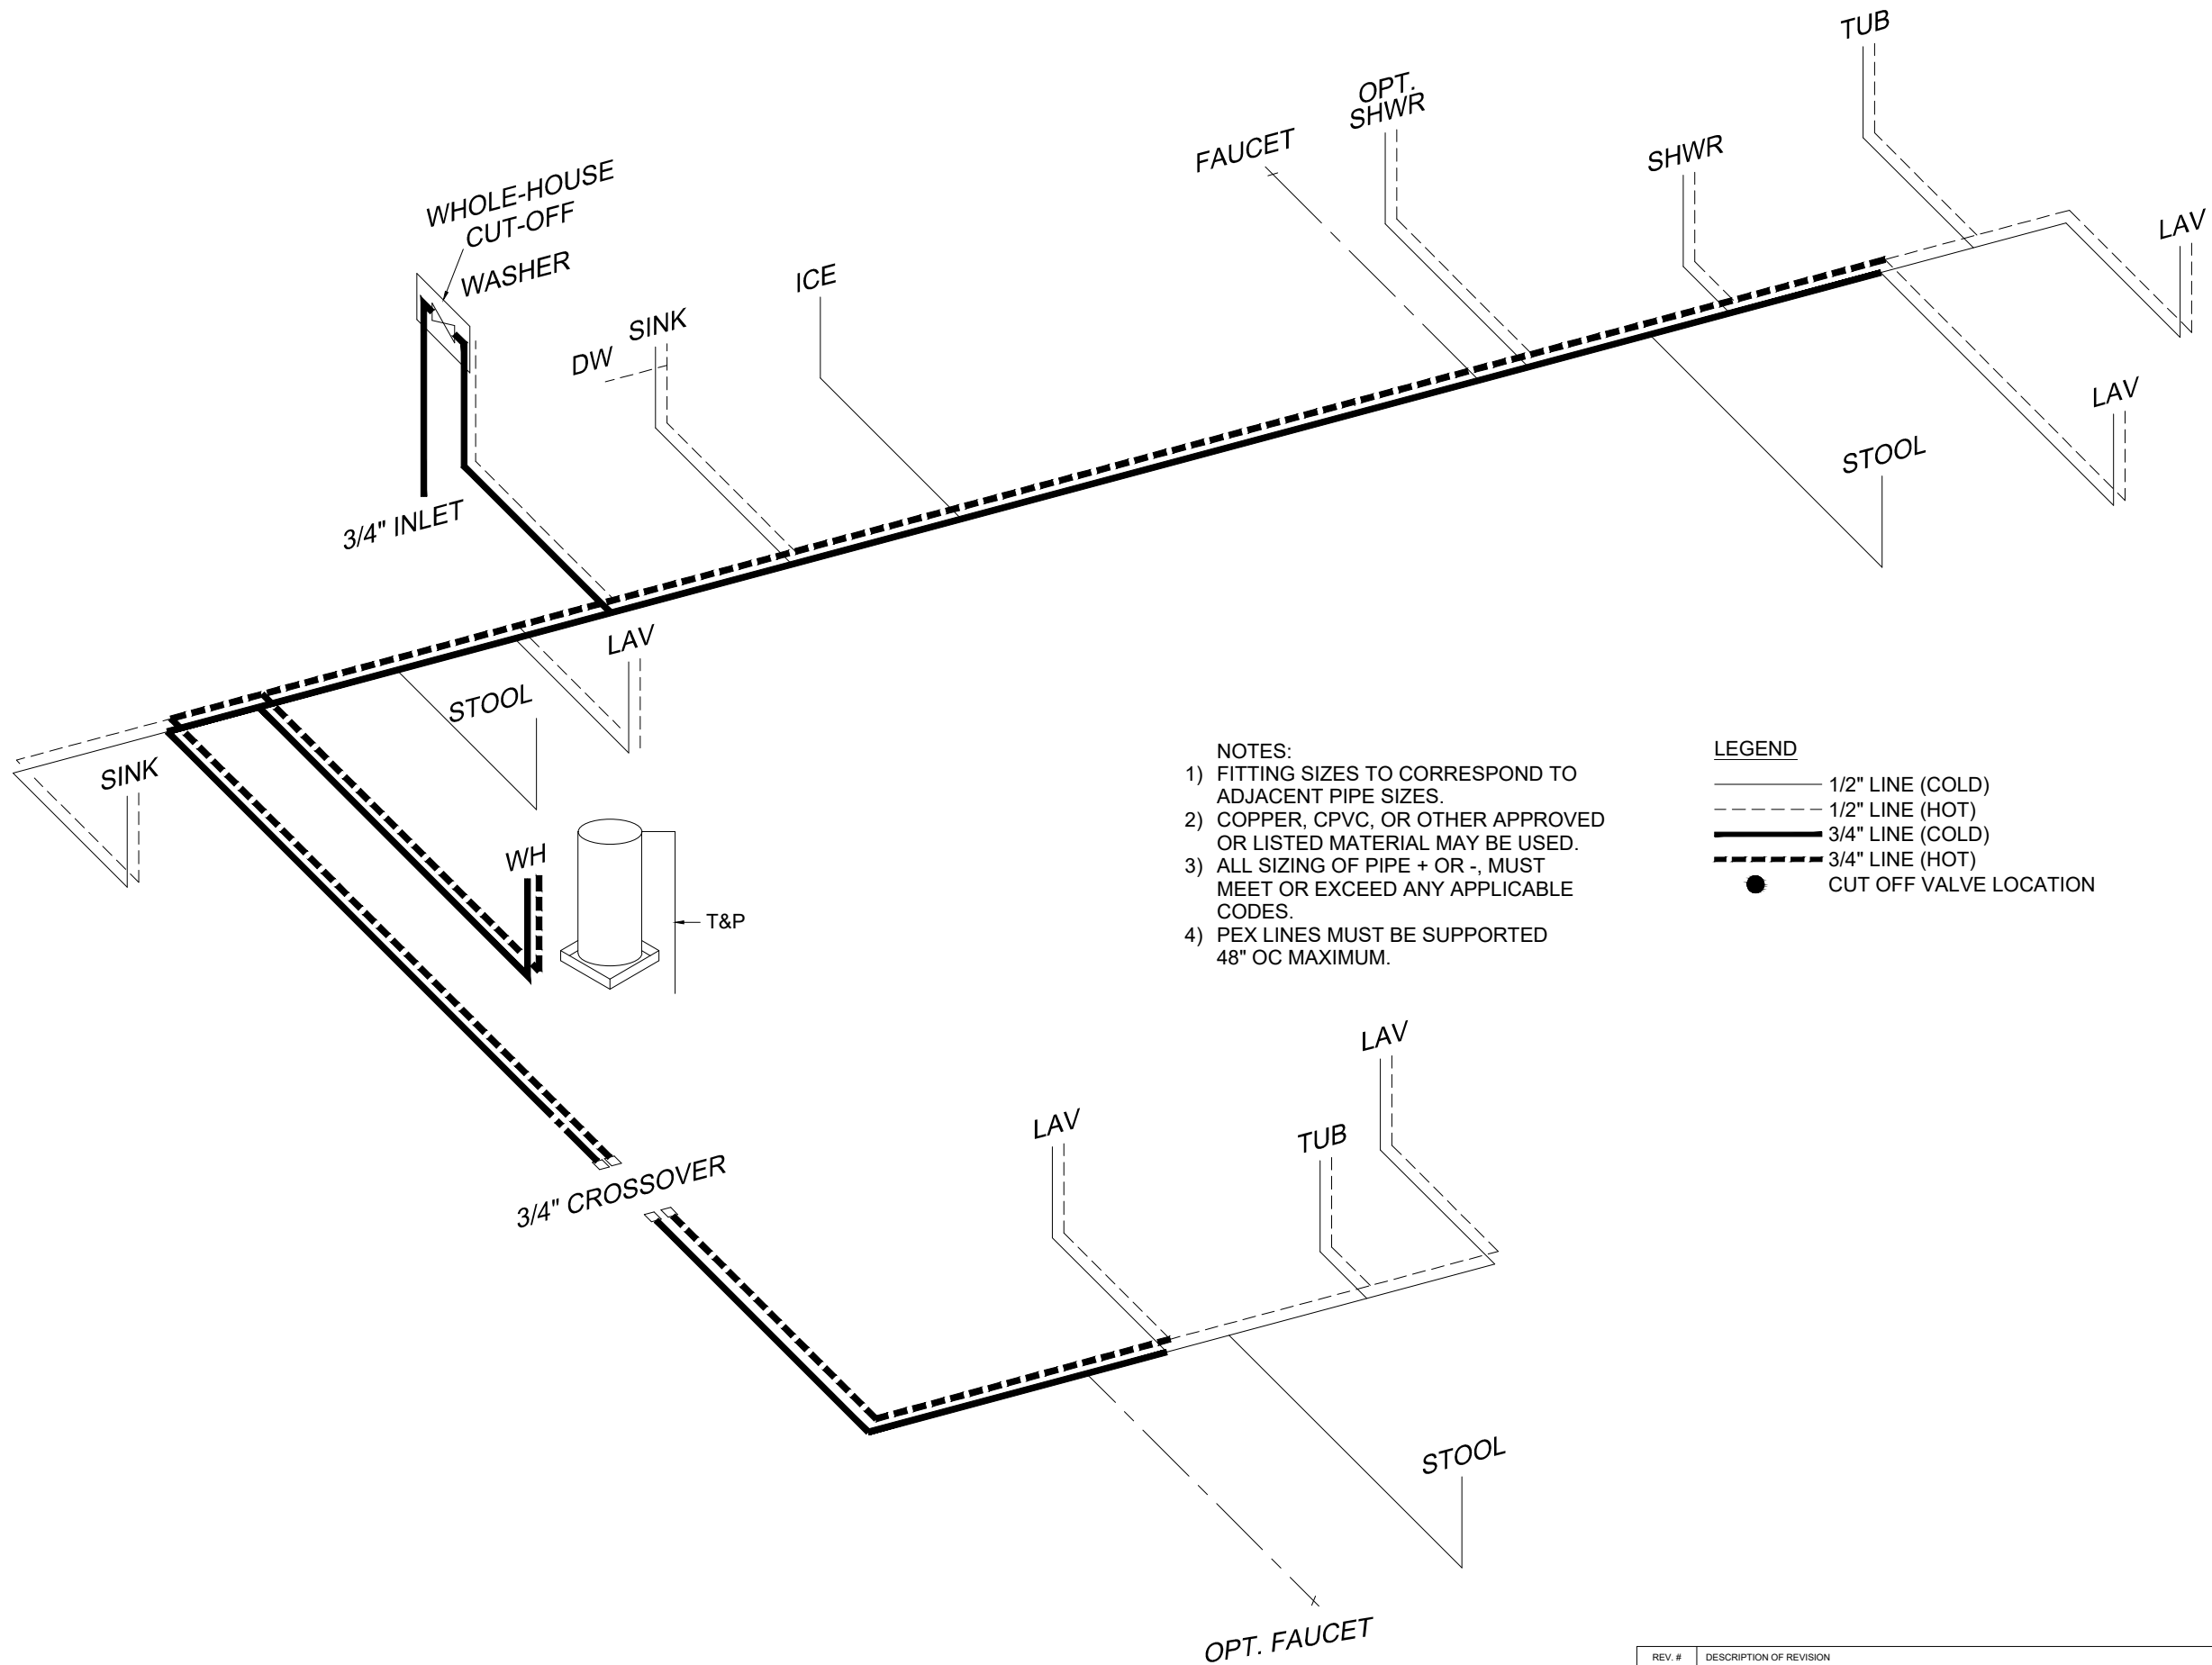

6765CAV-3-974

00000

6765CAV THE KEEP-974




Cavalier Home Builders
Plant 974

PRINT DATE:	0/0/0	DWG. BY:	
SCALE:	1/8" = 1'-0"	WIND. ZONE(S):	ALL

TITLE:	6765CAV-974 -- 32 X 68 (72) - 3BR 2Bath WATER SUPPLY LINE APPROVAL
--------	---

REV. #	DESCRIPTION OF REVISION

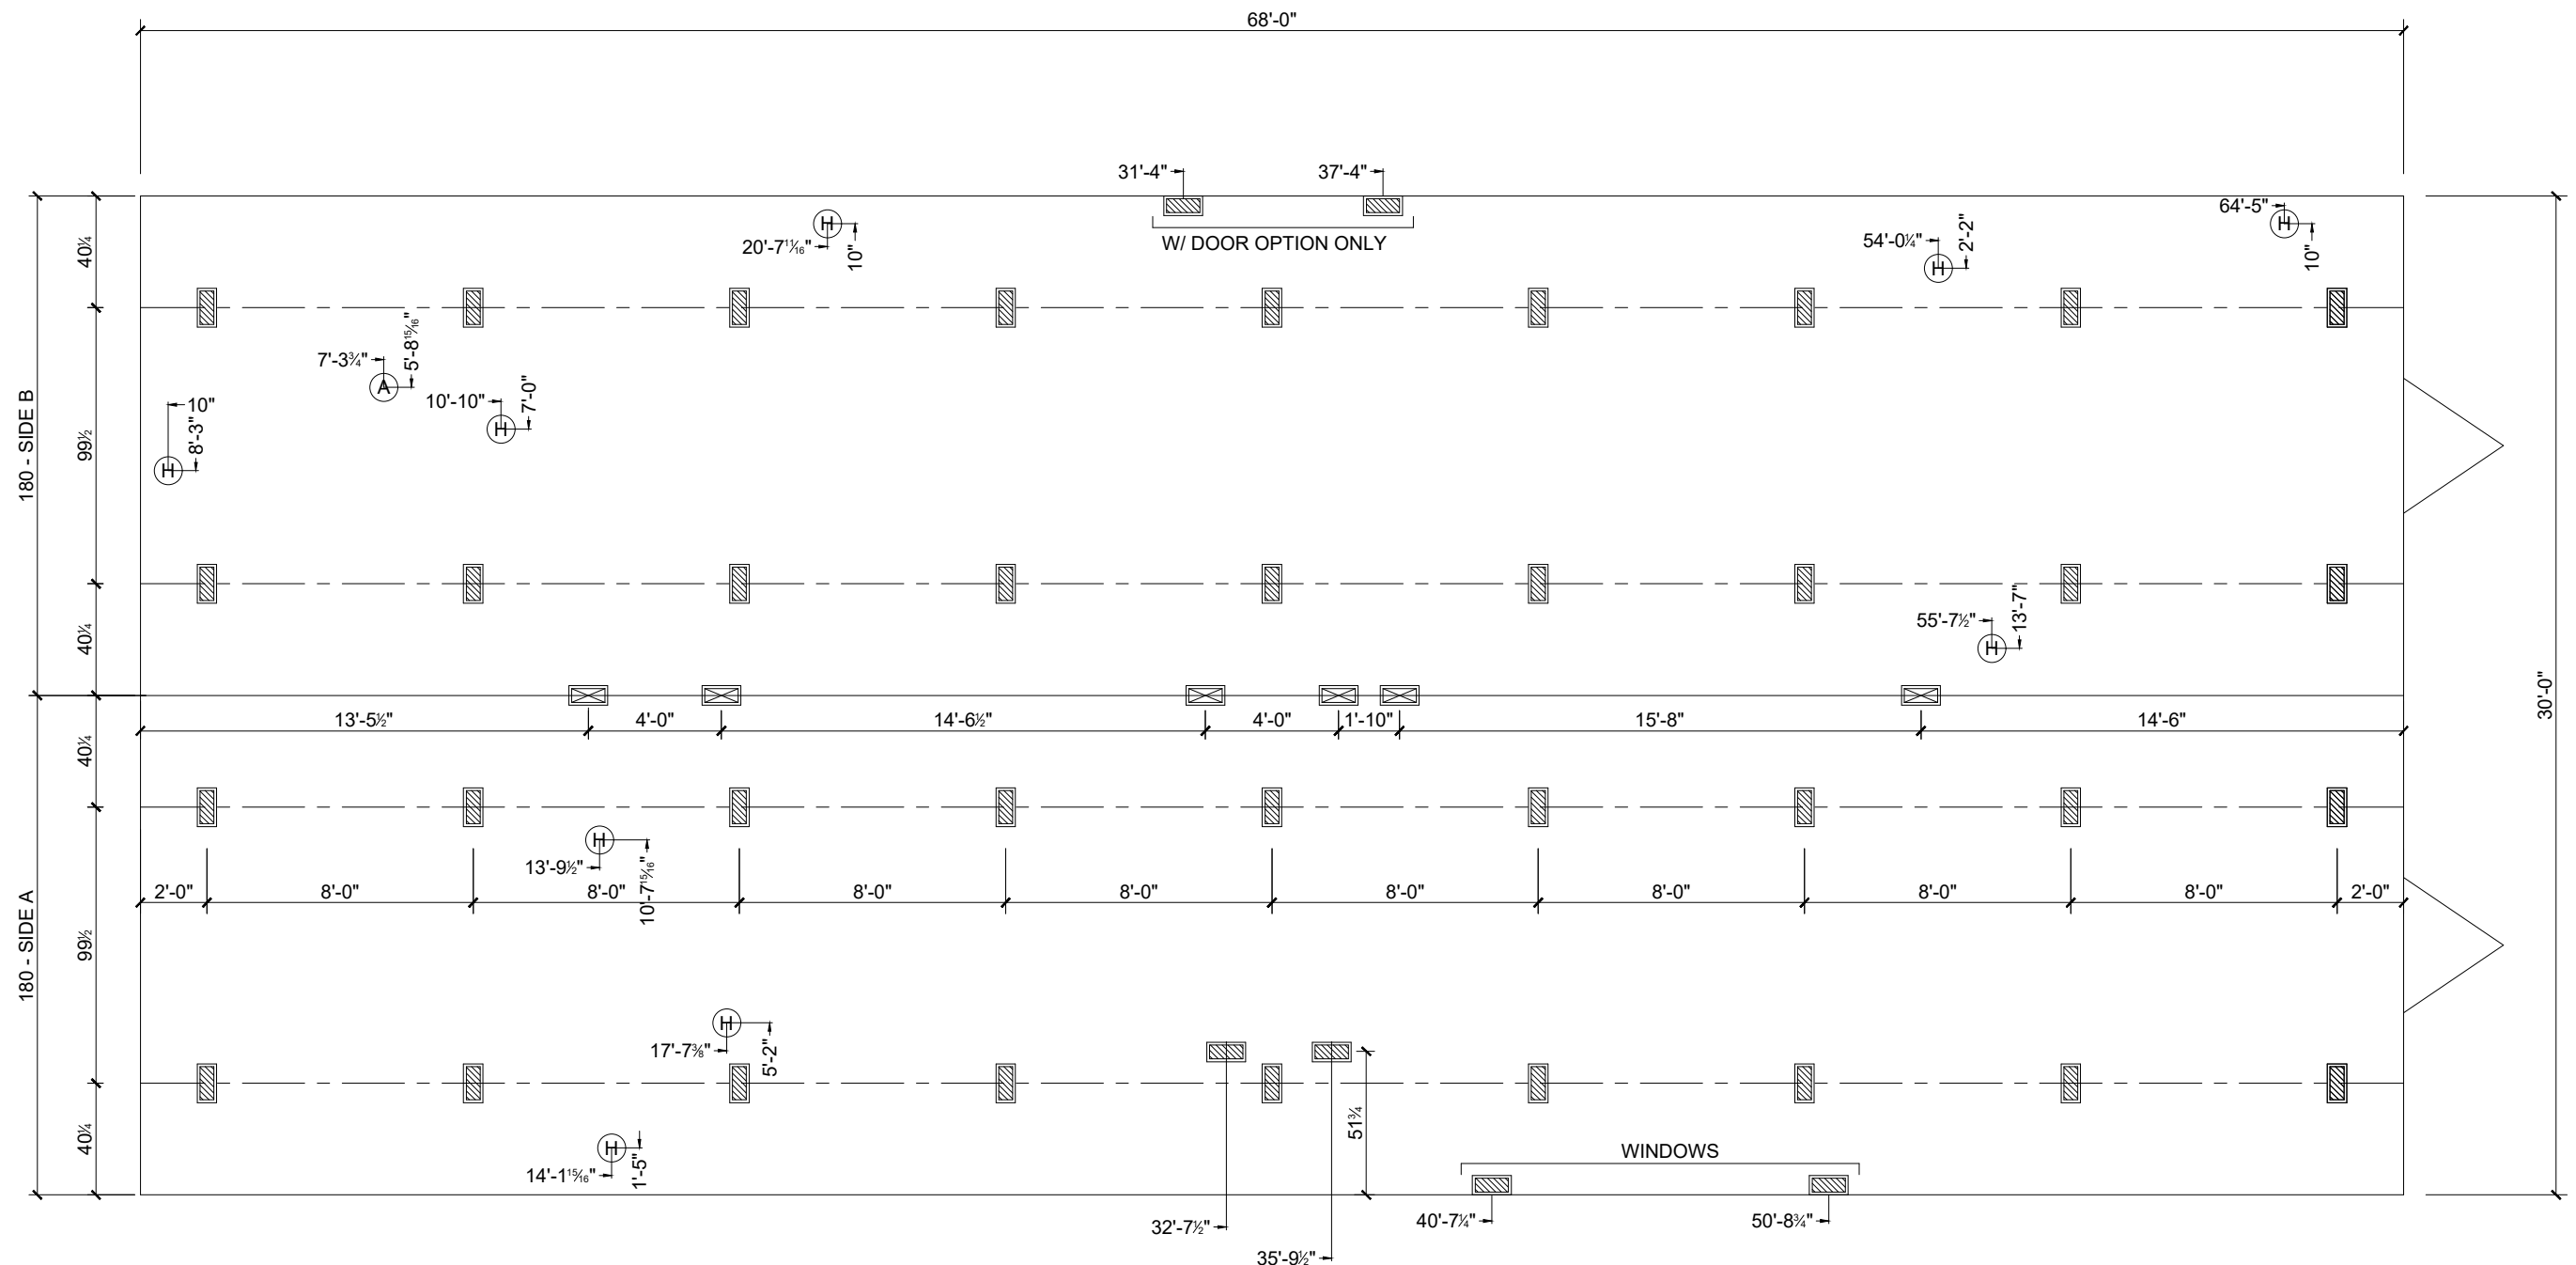

FOUNDATION NOTES:

REFERENCE HOME INSTALLATION MANUAL FOR OPTIONAL PIER SPACING AND LOADING (I.E. FIREPLACES, ETC.)
SINGLE STACK PIERS MAX. 36" HIGH; DOUBLE STACK PIERS MAX. 80" HIGH.
ALL DIMENSIONS ARE FROM REAR OF HOME UNLESS OTHERWISE NOTED.

6765CAV THE KEEP 2x4 Walls
3-BEDROOM / 2-BATH with HALF BATH
32 x 72 (68 ACTUAL) - Approx. 2040 Sq. Ft. (Heated 2014 Sq. Ft.)

Date: 12/19/25 Date: 1/6/2026


* All room dimensions include closets and square footage figures are approximate.

- | | |
|----------------------------|---|
| (A) MAIN ELECTRICAL | (G) DUCT CROSSOVER |
| (B) ELECTRICAL CROSSOVER | (H) SEWER DROPS |
| (C) WATER INLET | (I) RETURN AIR (W/OPT. HEAT PUMP OH DUCT) |
| (D) WATER CROSSOVER | (J) SUPPLY AIR (W/OPT. HEAT PUMP OH DUCT) |
| (E) GAS INLET | |
| (F) GAS CROSSOVER (IF ANY) | |

The Keep

2x4 WALLS 00000

6765CAV

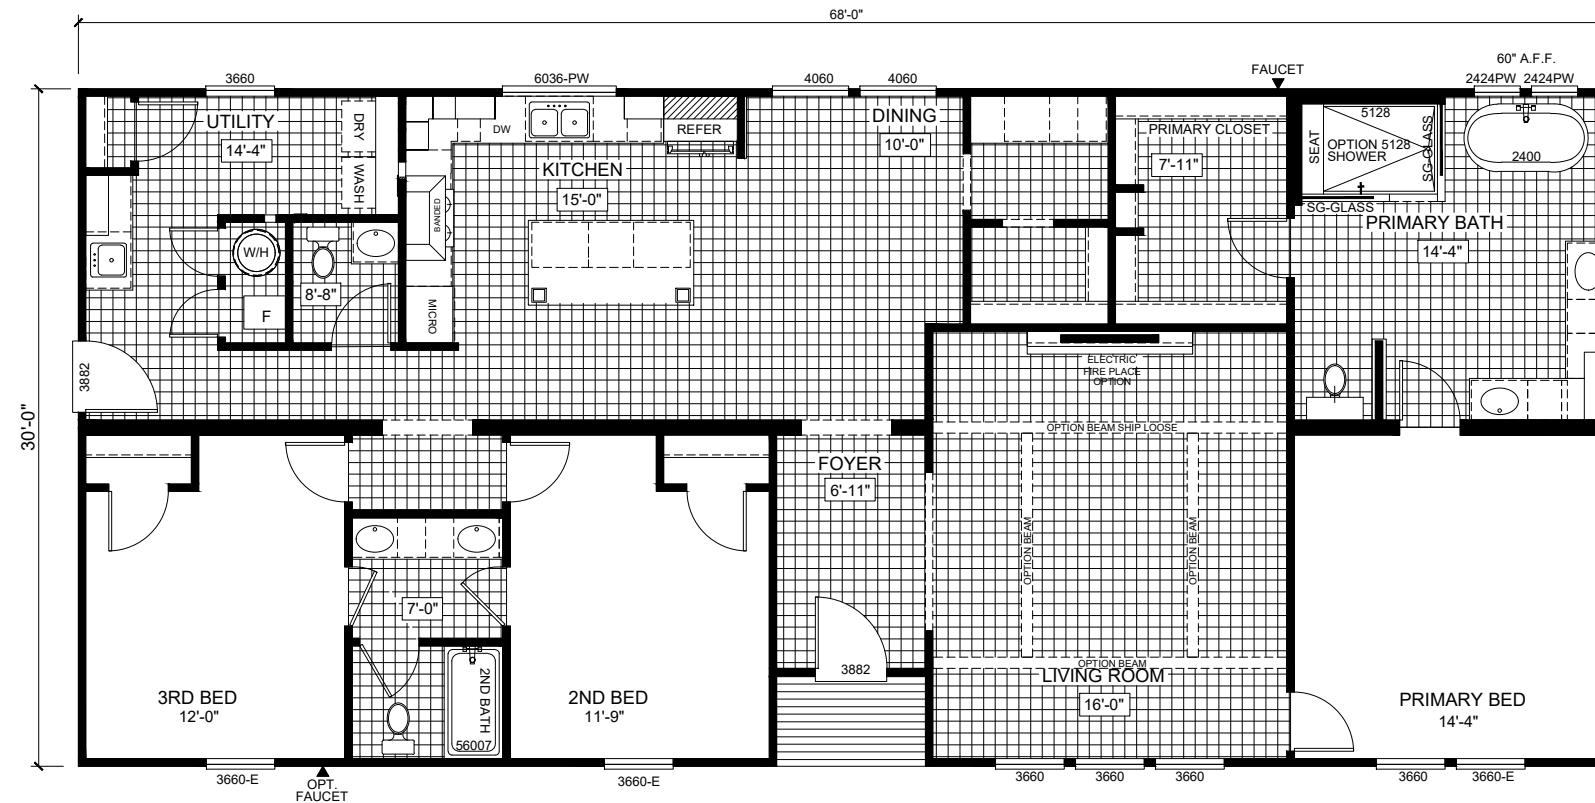

OPT 3630 WINDOWS 8'-6" SIDEWALLS

6765CAV THE KEEP 2x4 Walls

3-BEDROOM / 2-BATH with HALF BATH

32 x 72 (68 ACTUAL) - Approx. 2040 Sq. Ft. (Heated 2014 Sq. Ft.)

Date: 12/19/25 Date: 1/6/2026

* All room dimensions include closets and square footage figures are approximate.



FRONT ELEVATION

The Keep 6765CAV